




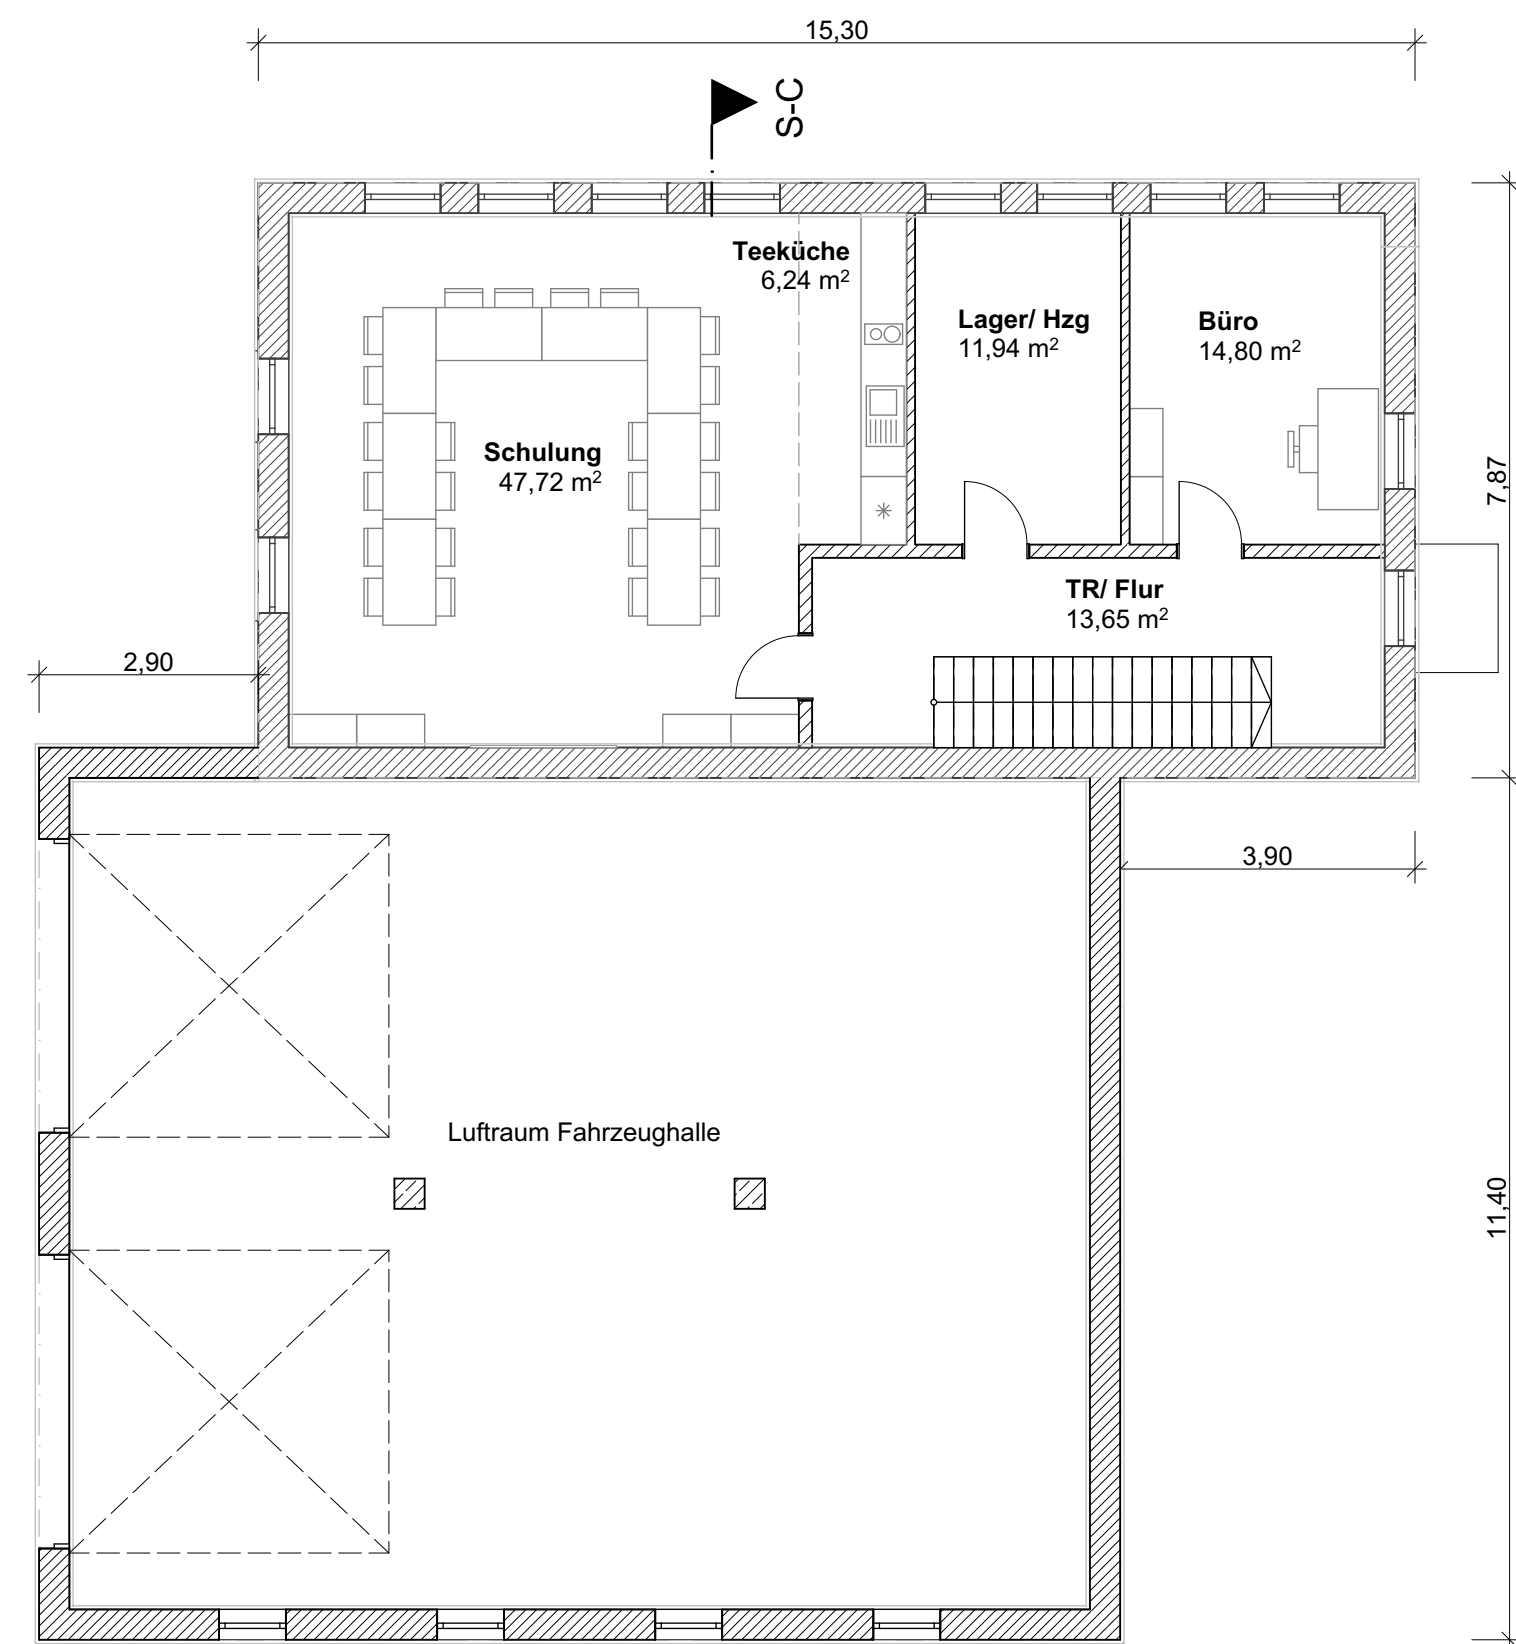

Grundriss OG

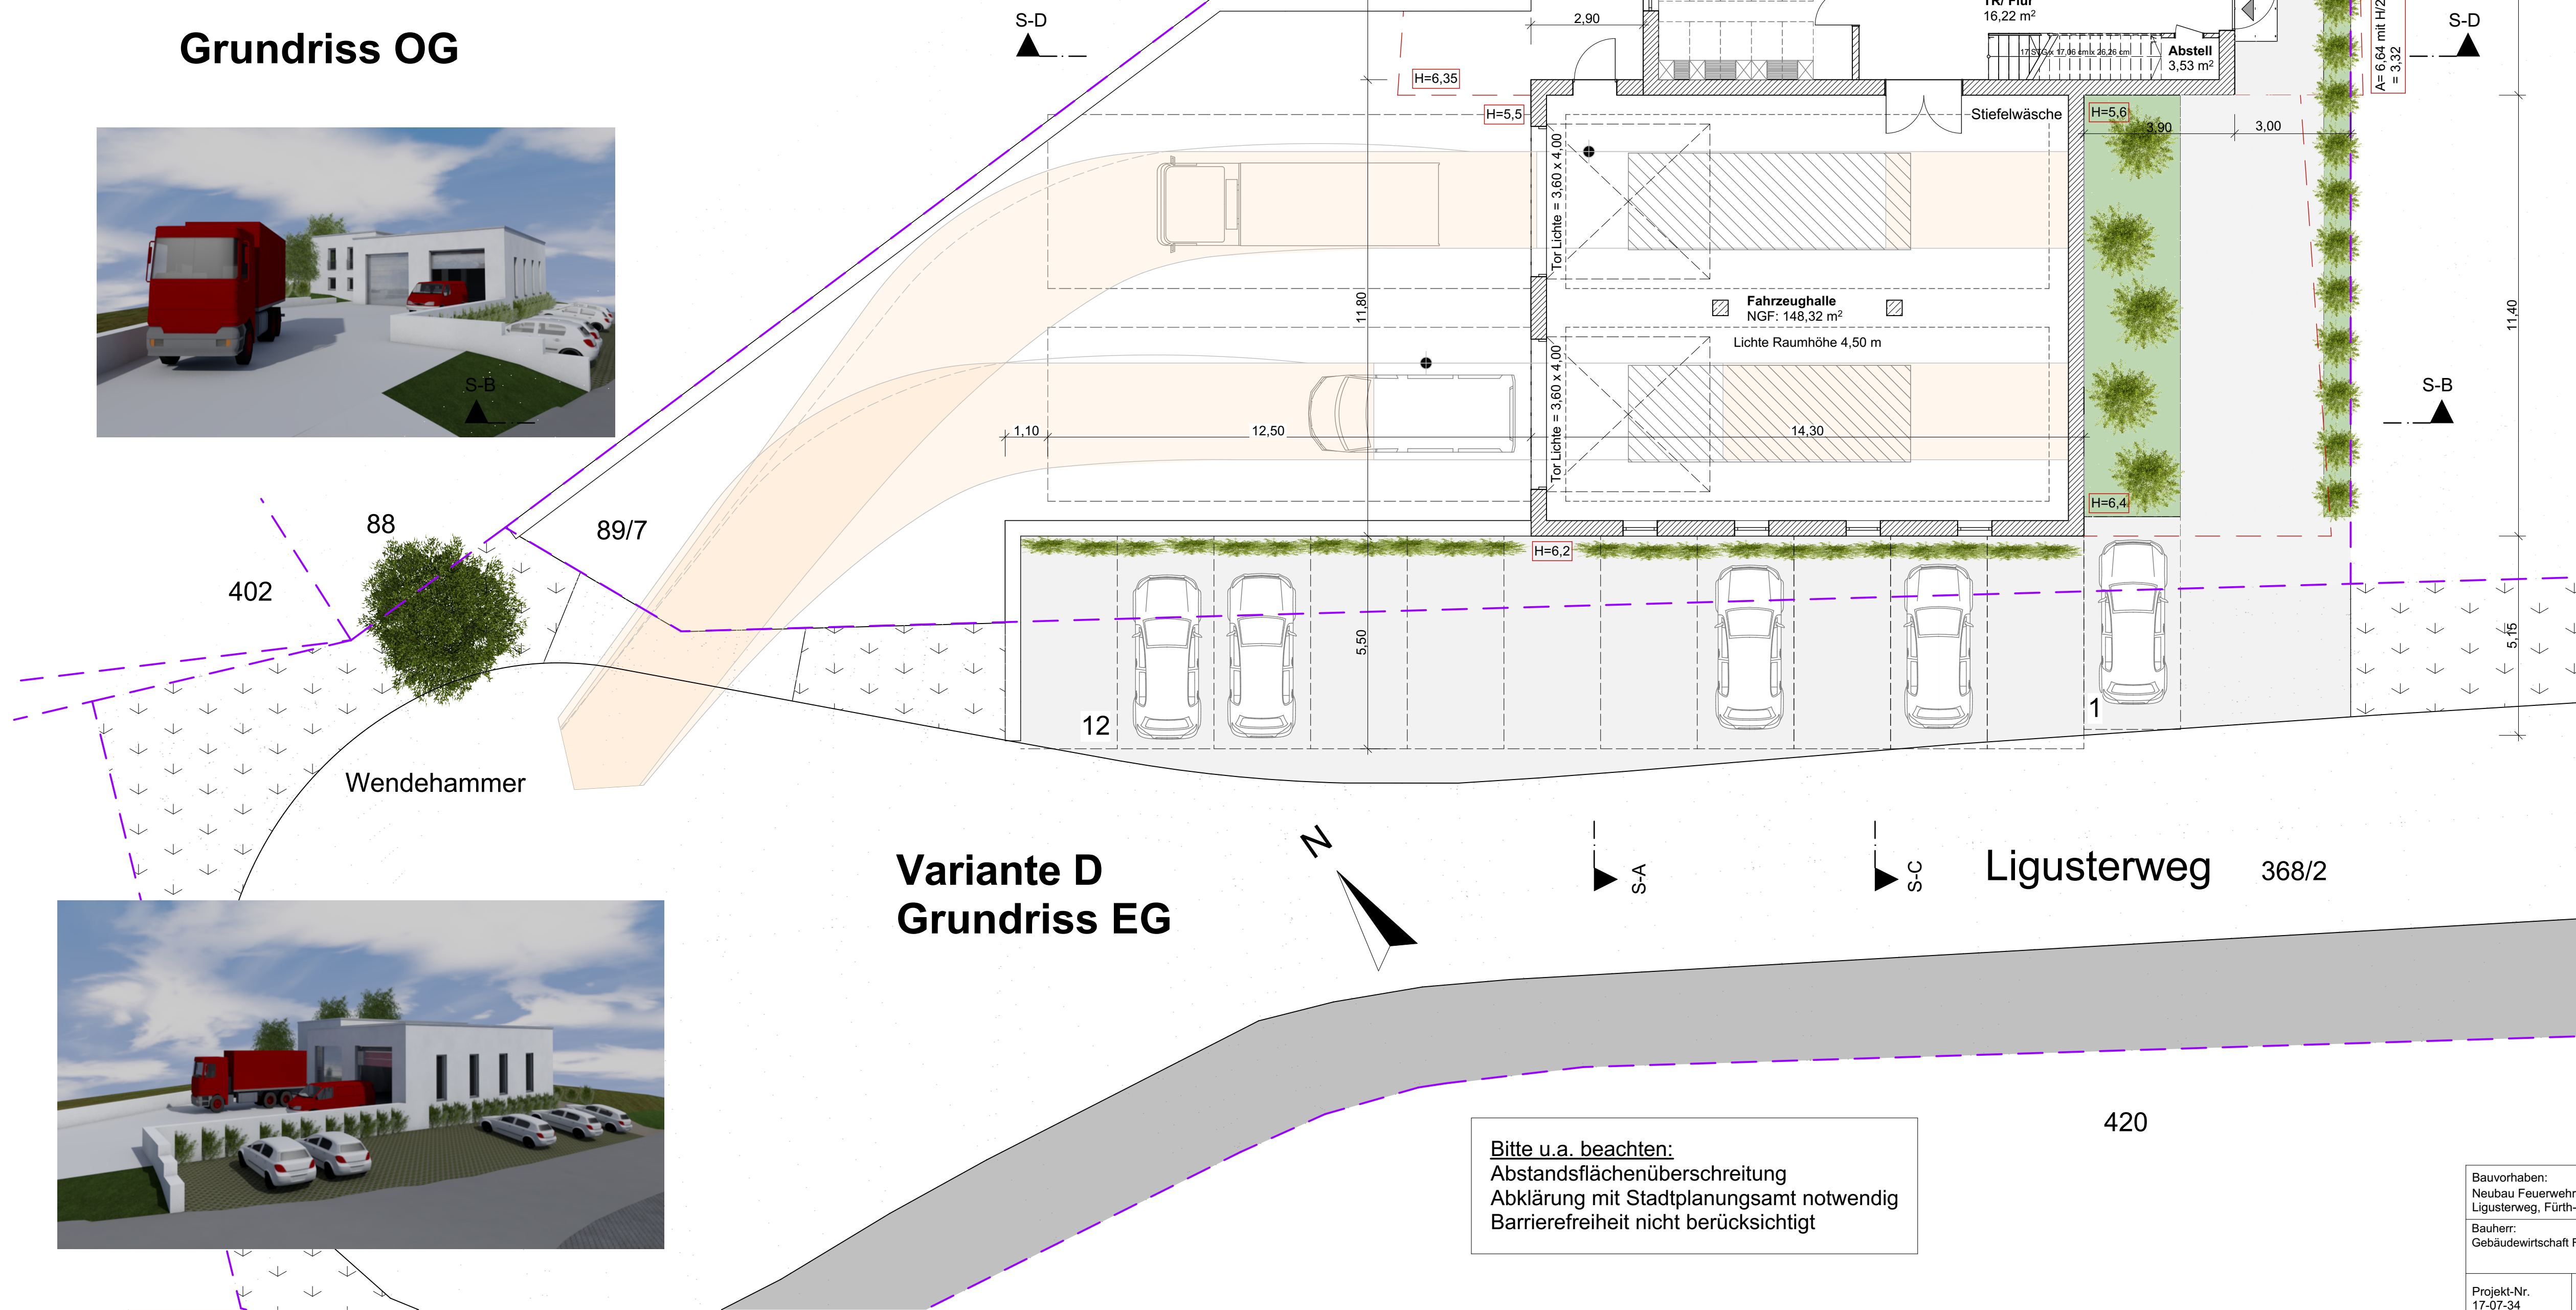

Variante D Grundriss EG

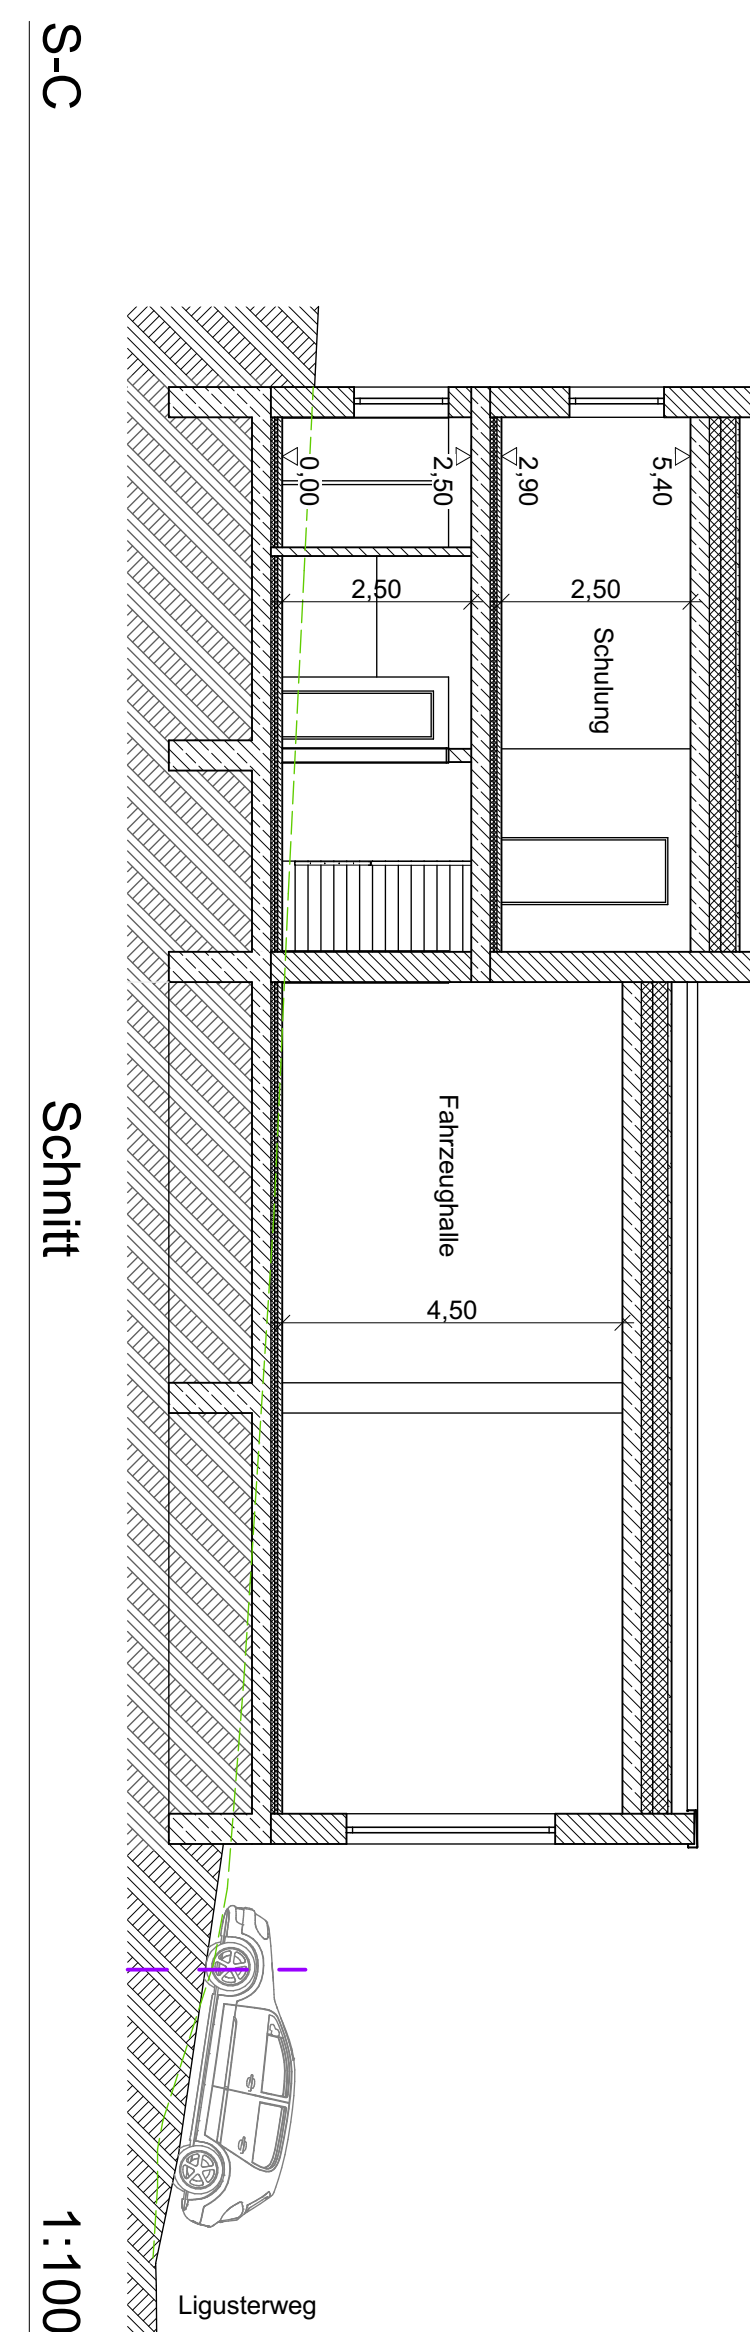

Schnitt

