


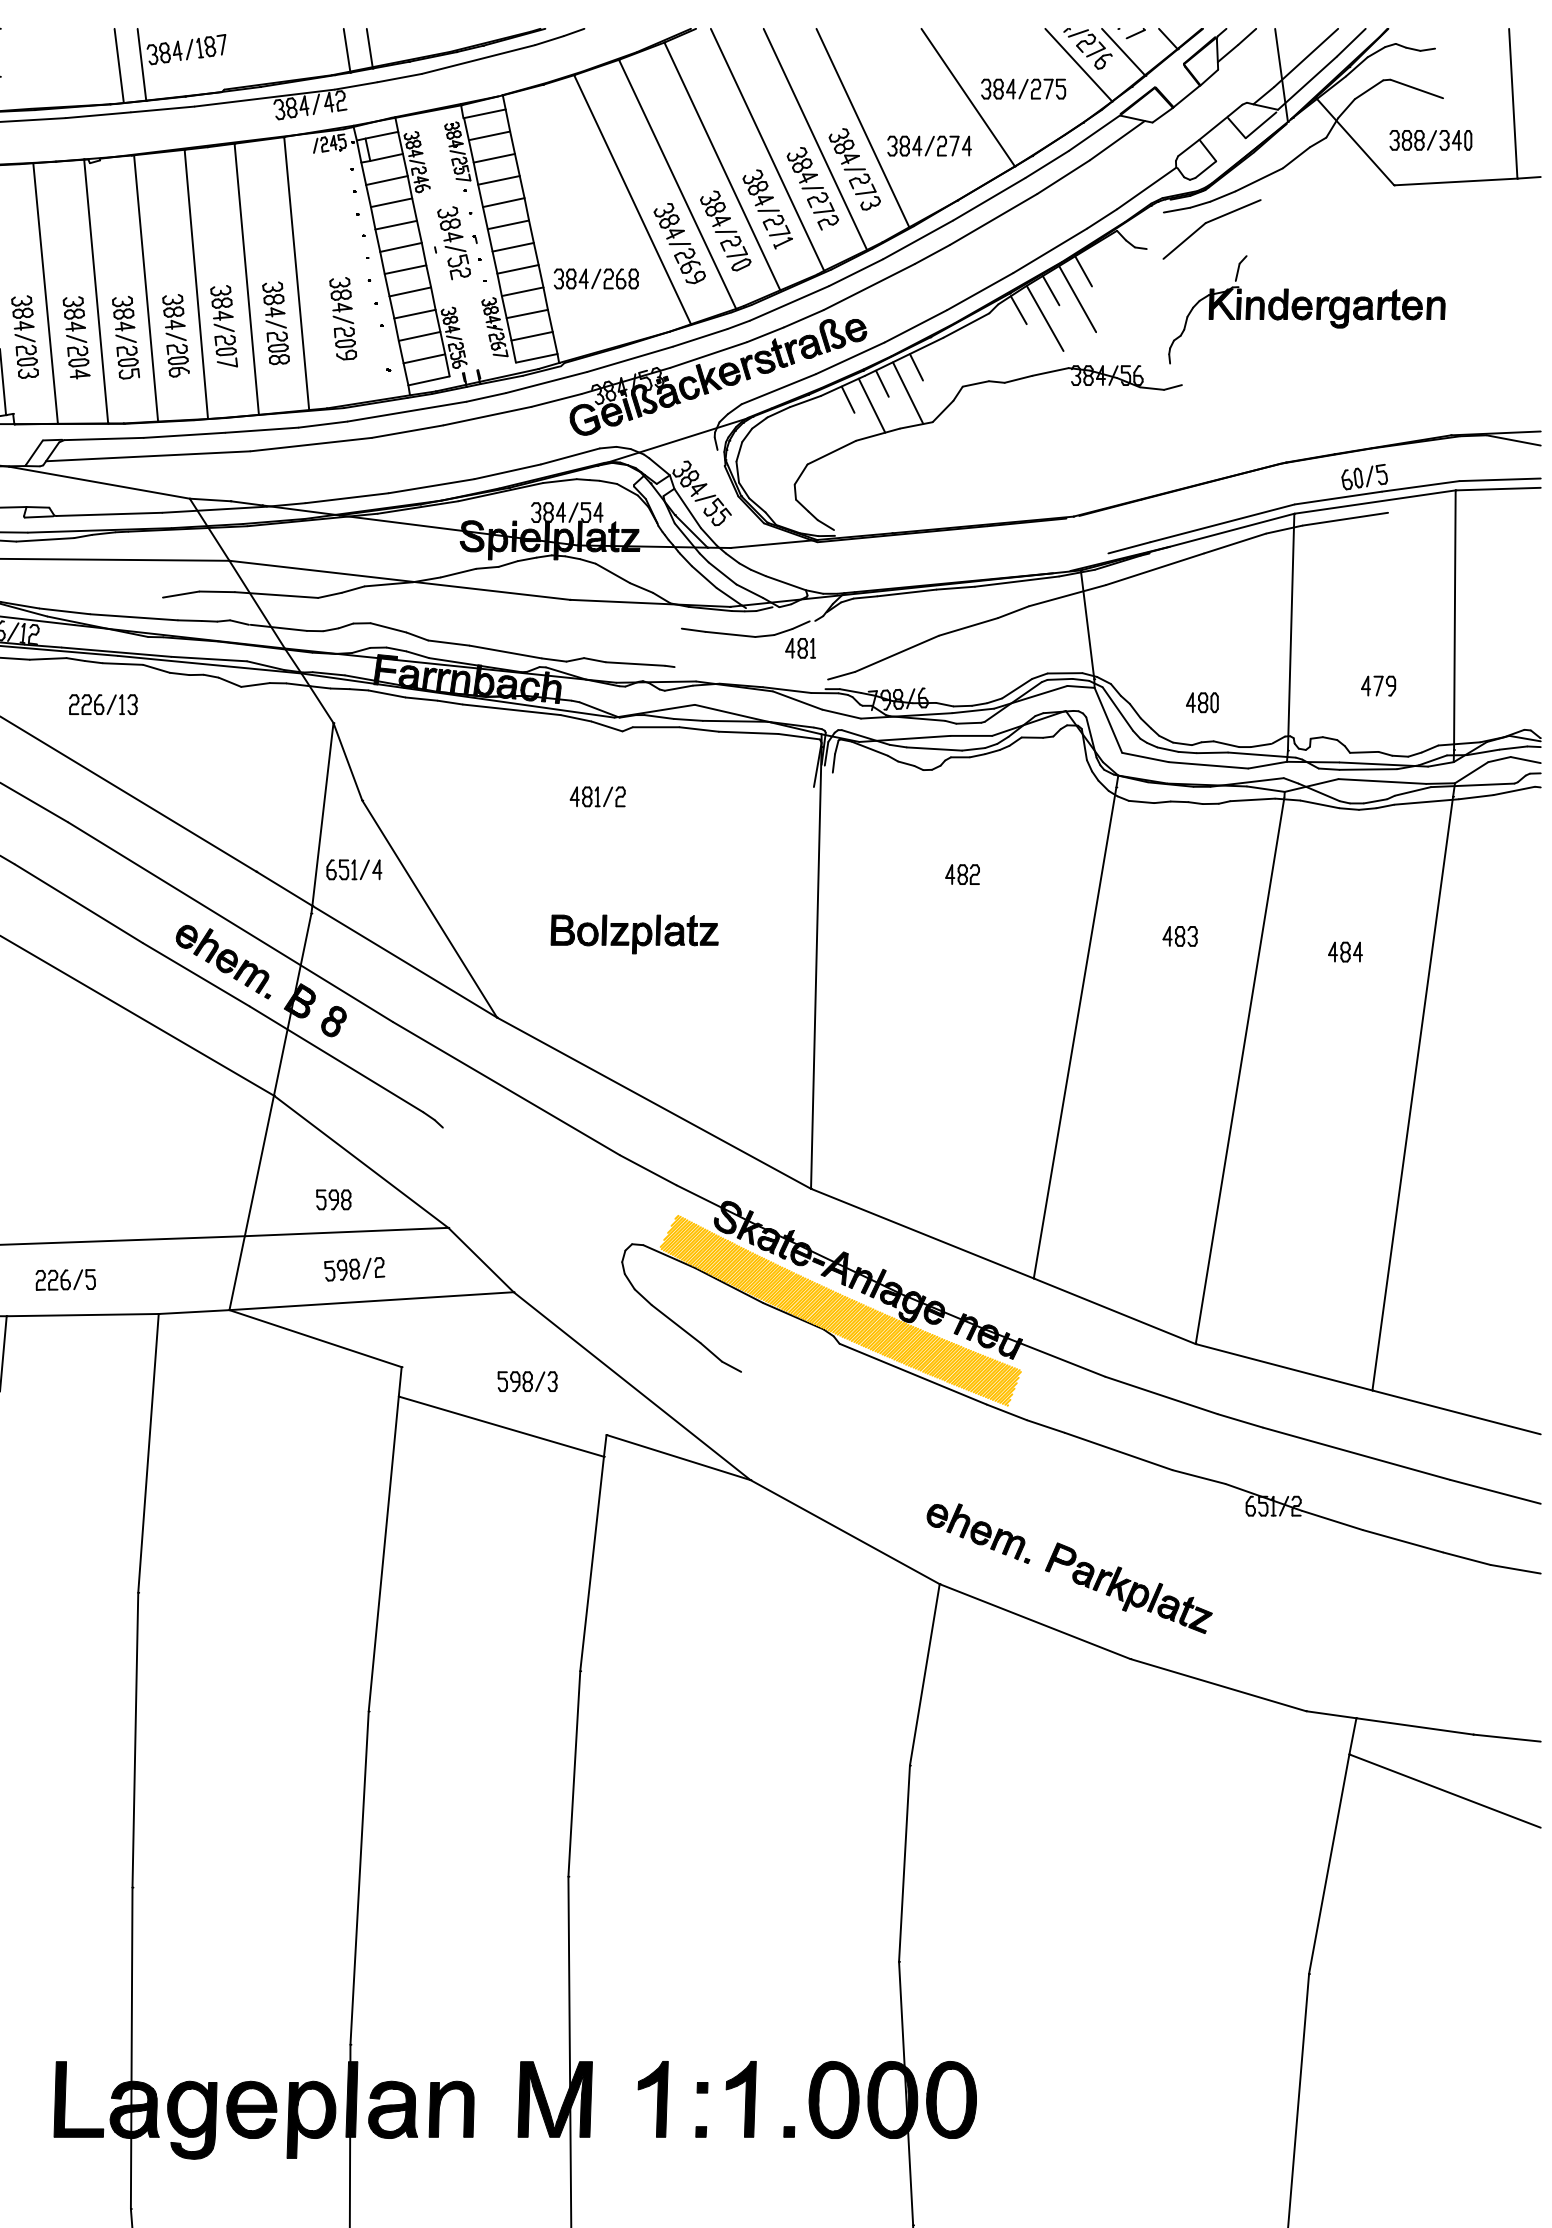

Lageplan M 1:1.000