


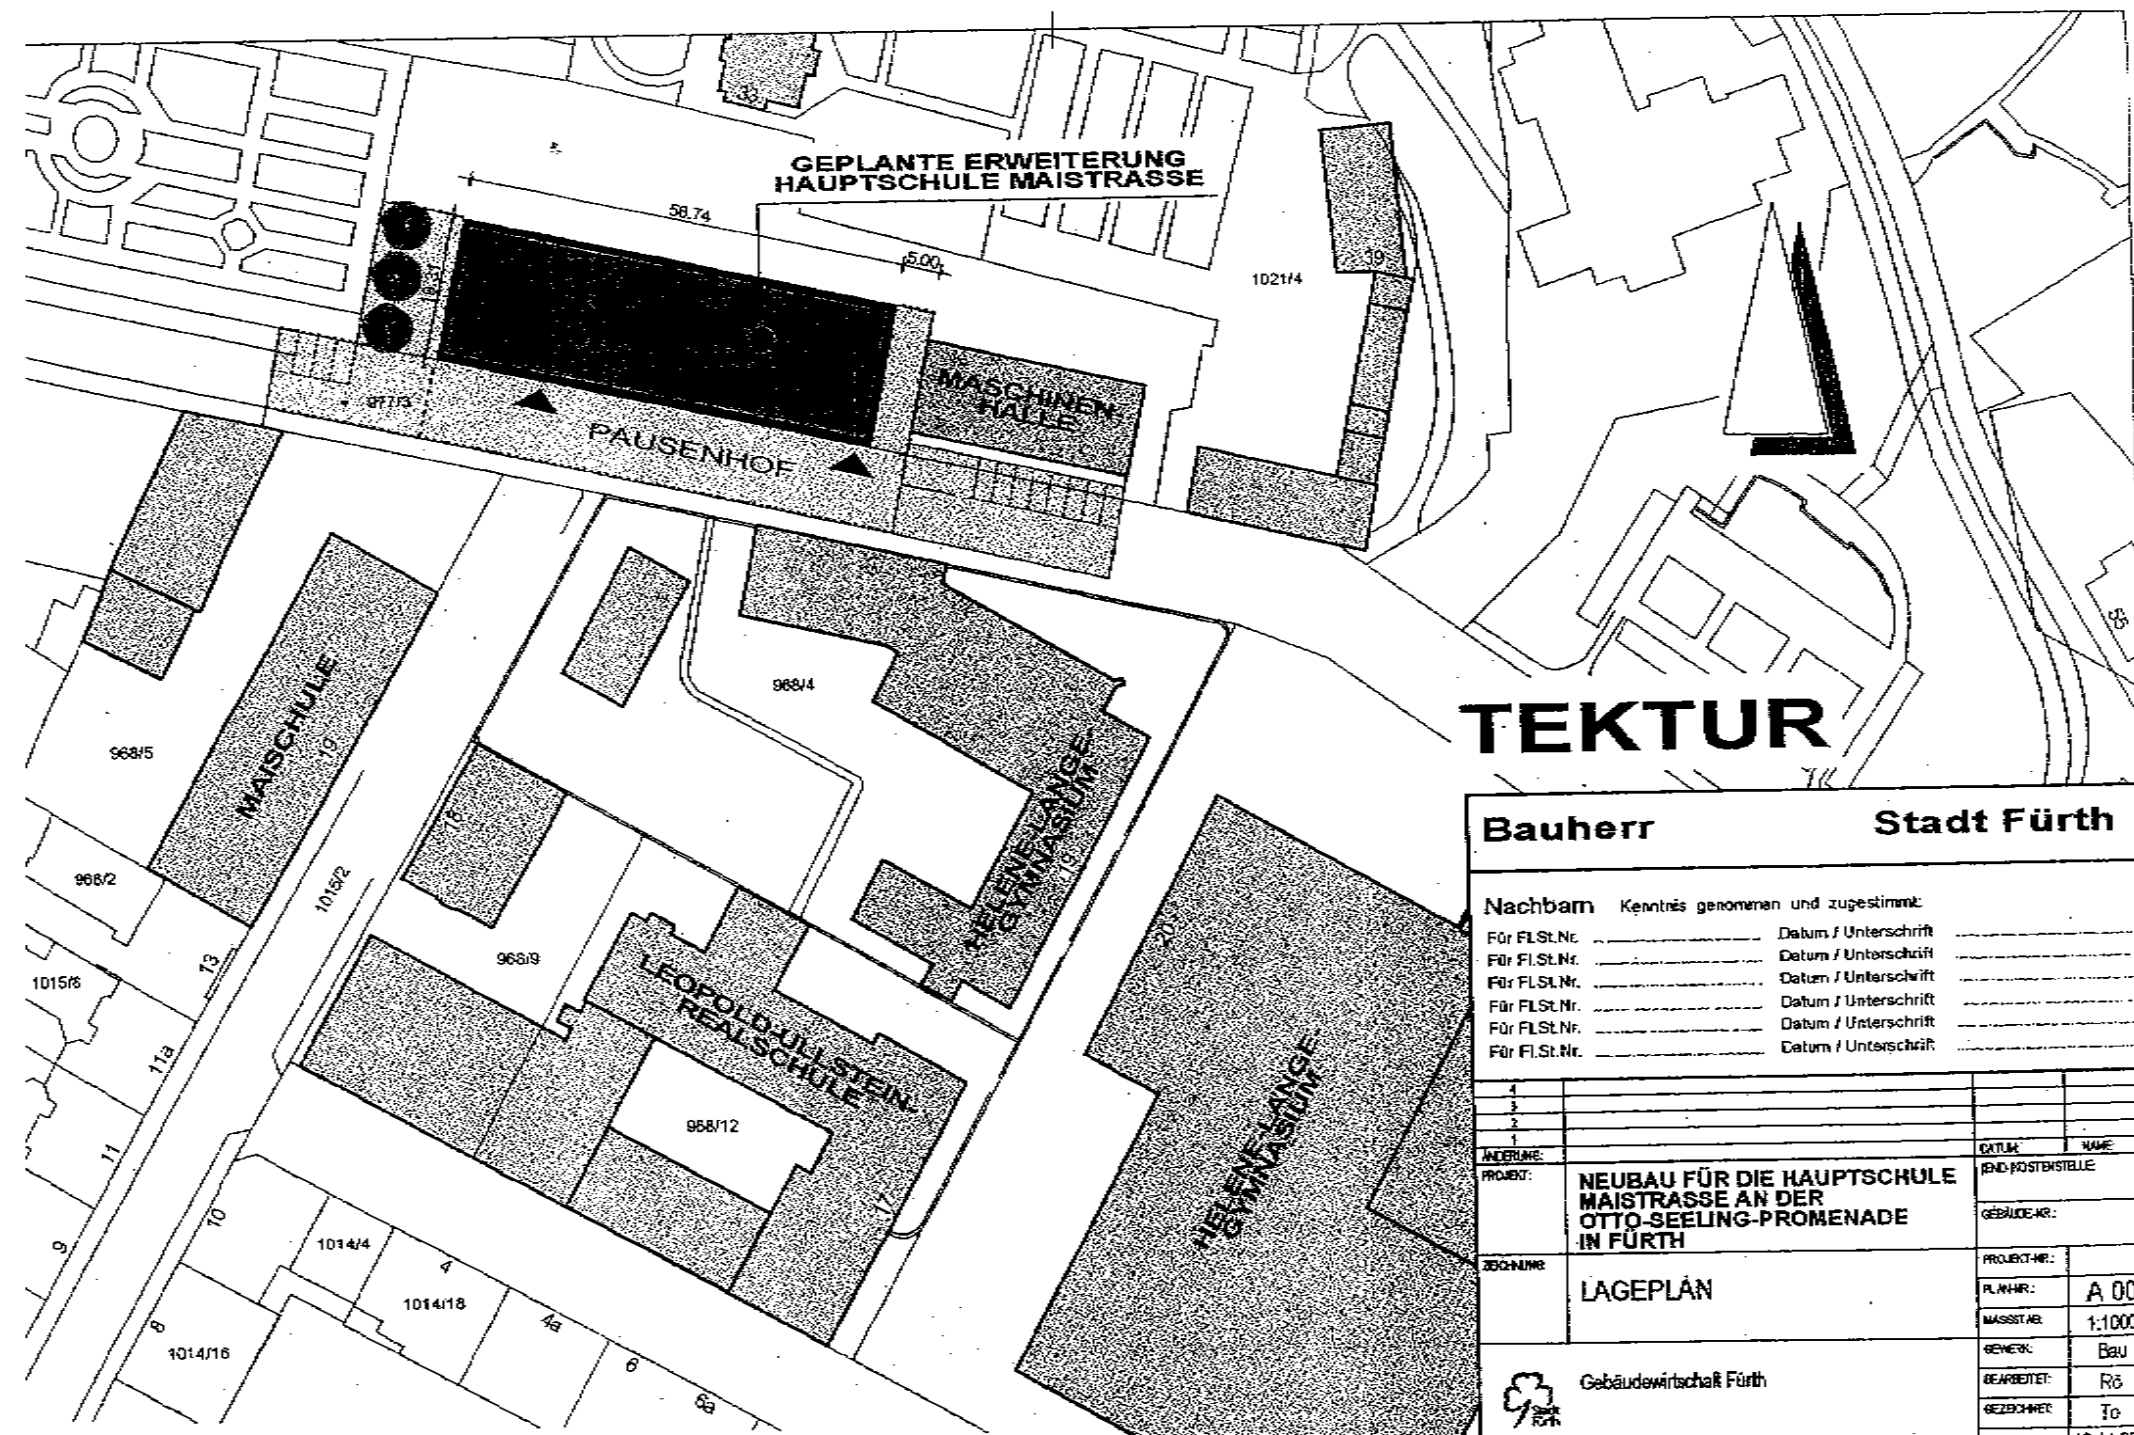

Bauherr

Stadt Fürth

Nachbar Kenntnis genommen und zugestimmt:

Für FLSt.Nr. _____ Datum / Unterschrift _____

Für FLSt.Nr. _____ Datum / Unterschrift _____

Für FLSt.Nr. _____ Datum / Unterschrift _____

Für FLSt.Nr. _____ Datum / Unterschrift _____

Für FLSt.Nr. _____ Datum / Unterschrift _____


1					
2					
ANMERKUNG:	DATUM:	NAM:
PROJEKT:	BEND-KOSTENSTELLE	
	GEBÄUDE-NR.:	
ZUG-NUM:	PROJECT-NR.:	
	PLAN-NR.:	A 00
	MASSSTAB:	1:1000
	GENEHL:	Bau
	GEARBEITET:	Rö
	GEZEICHNET:	To
	DATUM:	10.11.200




Gebäudewirtschaft Fürth



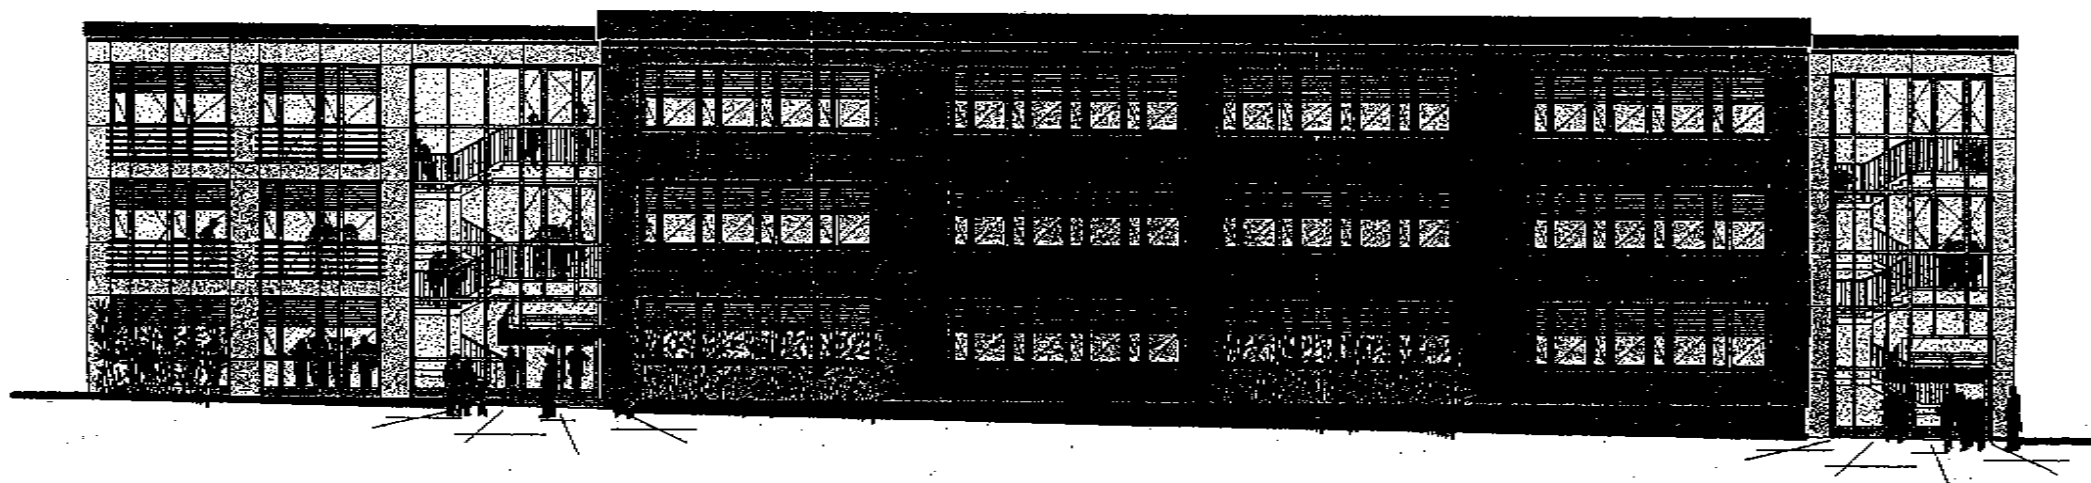

ANSICHT VON SÜDEN

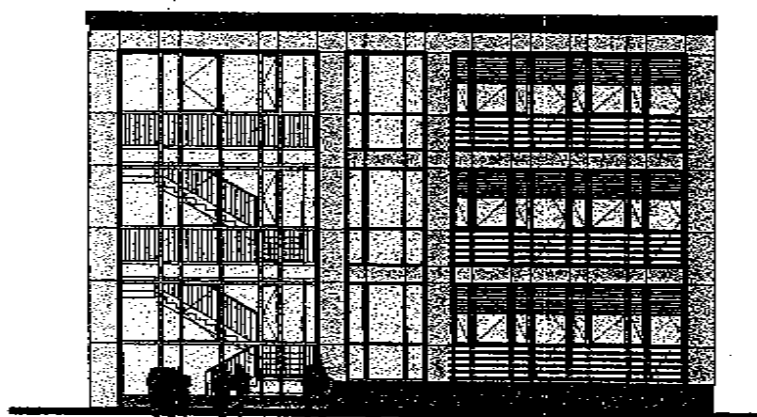

ANSICHT VON OSTEN

NEUBAU FÜR DIE HAUPT-
SCHULE MAISTRASSE
ANSICHTEN VON SÜDEN
UND OSTEN