


KiTa  
 Herz-Jesu Mannhof  
 Entwurf Umbau Krippe

FLACHDACH

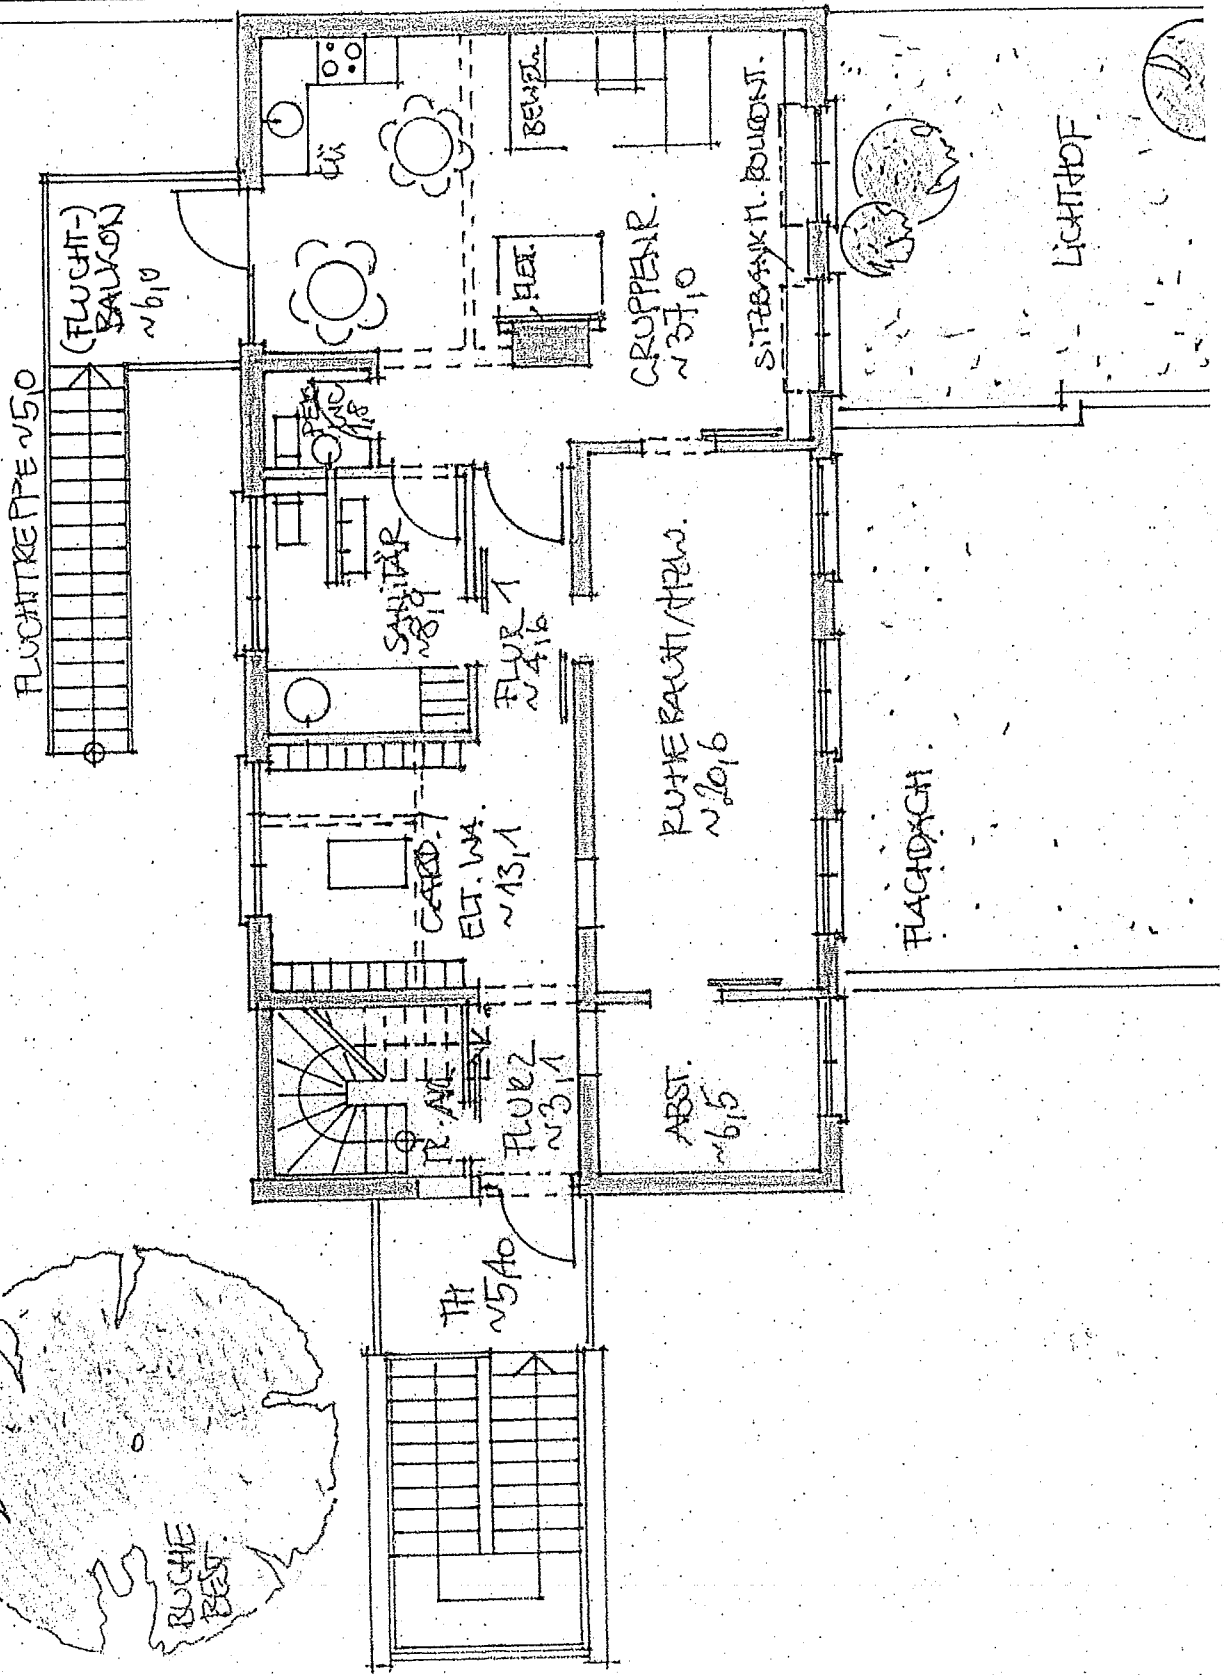

Herz-Jesu  
32.6

23.54<sup>5</sup>

KiTa



Herz-Jesu Mannhof

Bestand

7.93

7.92<sup>5</sup>

1. OG

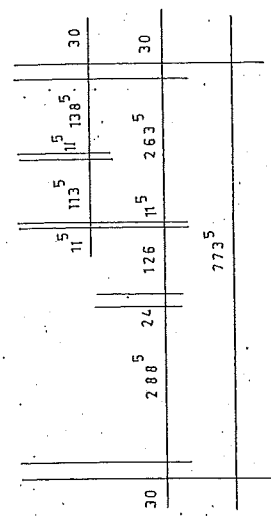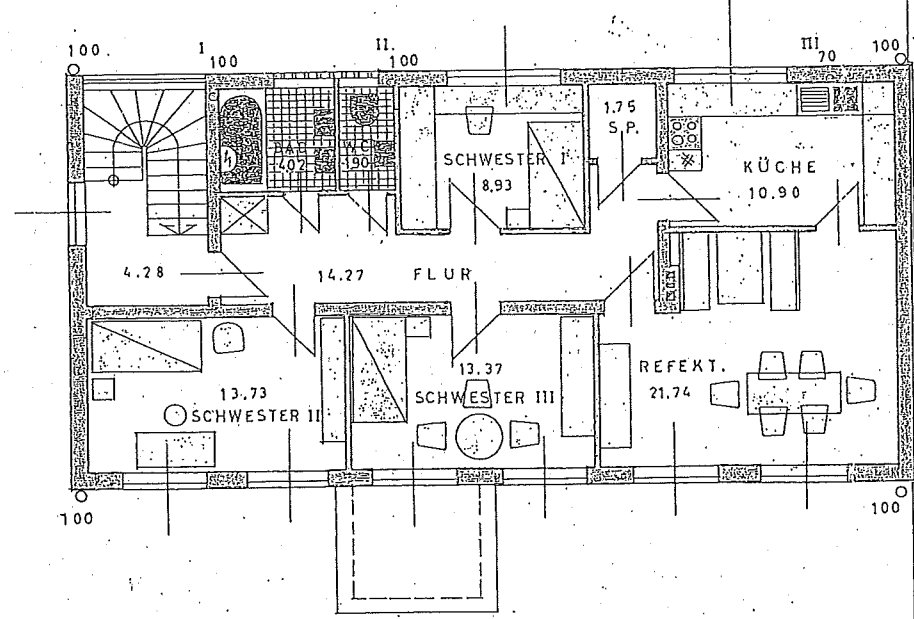

138<sup>5</sup> 101

30

4.76

11<sup>5</sup>

4.63<sup>5</sup>

11<sup>5</sup>

5.38<sup>5</sup>

30

7.92<sup>5</sup>

100