

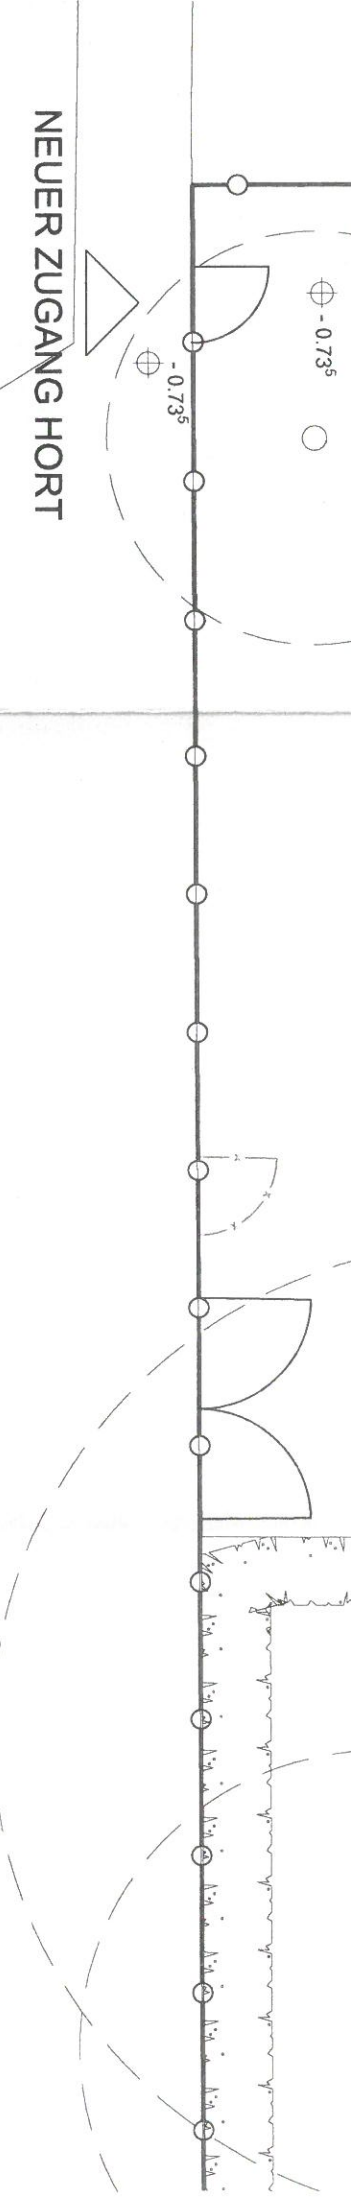
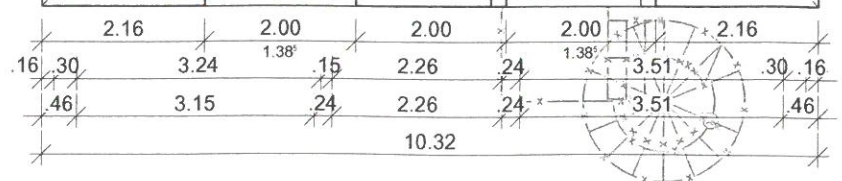
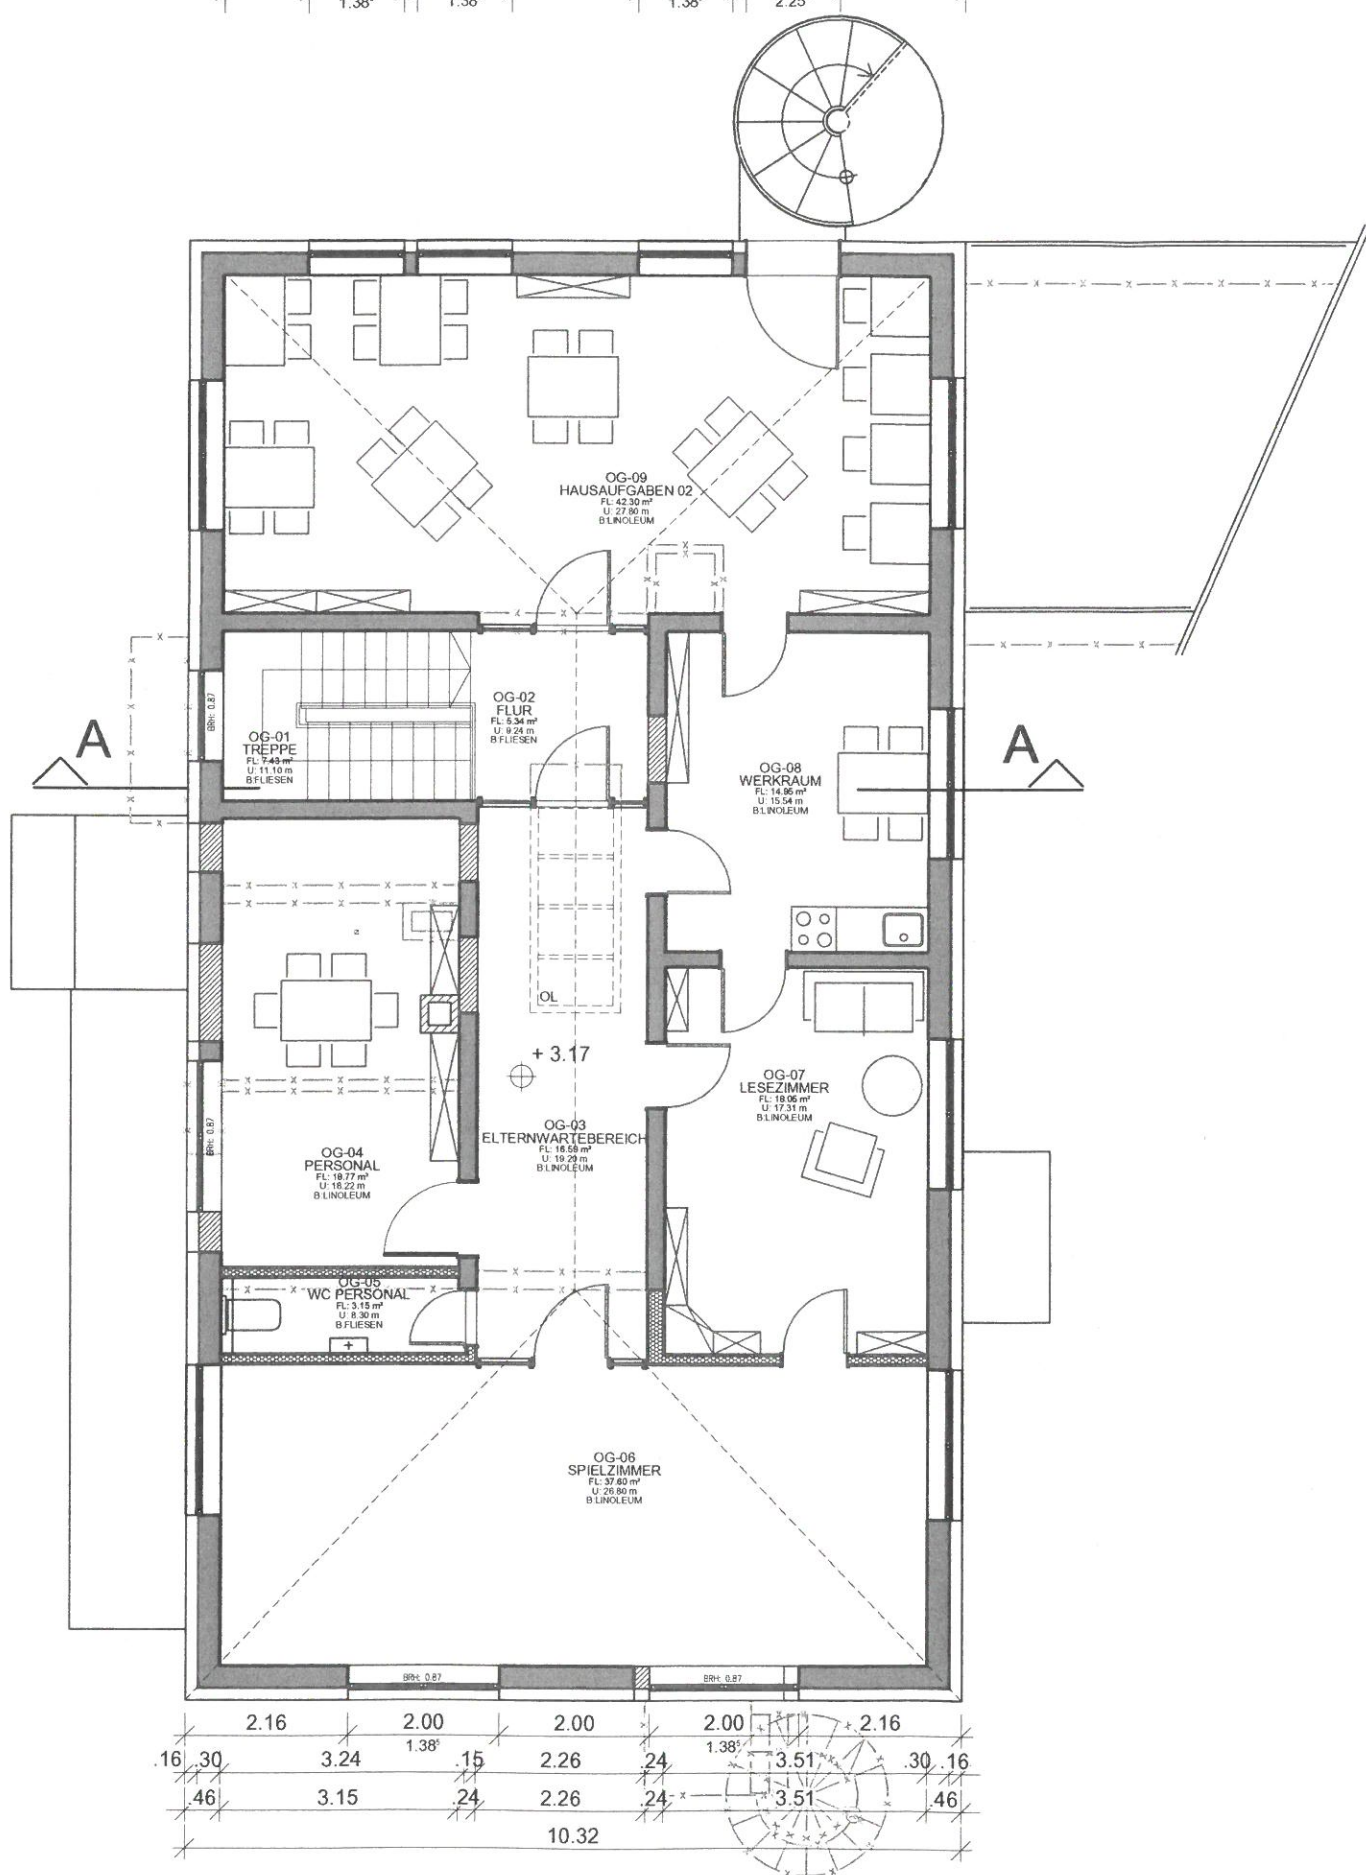


2.34		10.16		3.60	.16
2.34	.16	5.35		4.05	.18
2.34	.30			3.60	
1.61	1.30	.15	1.30	1.50	1.03
1.30	.15	1.30	.15	1.30	
1.40	1.40	1.57	1.40	4.25	
1.34				3.78	
1.00					

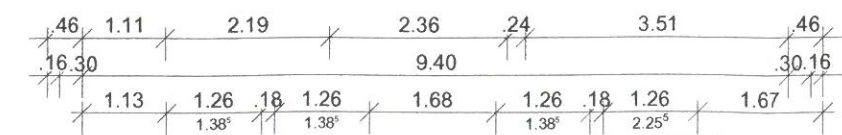

O-SEELING-PROMENADE

EL-NR. 97713

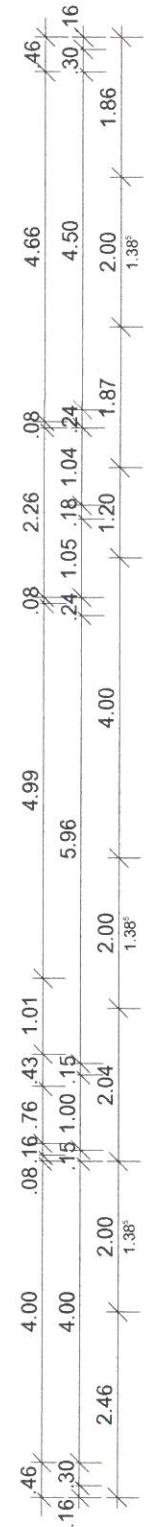

NEUBAU
ABRISS

06

