



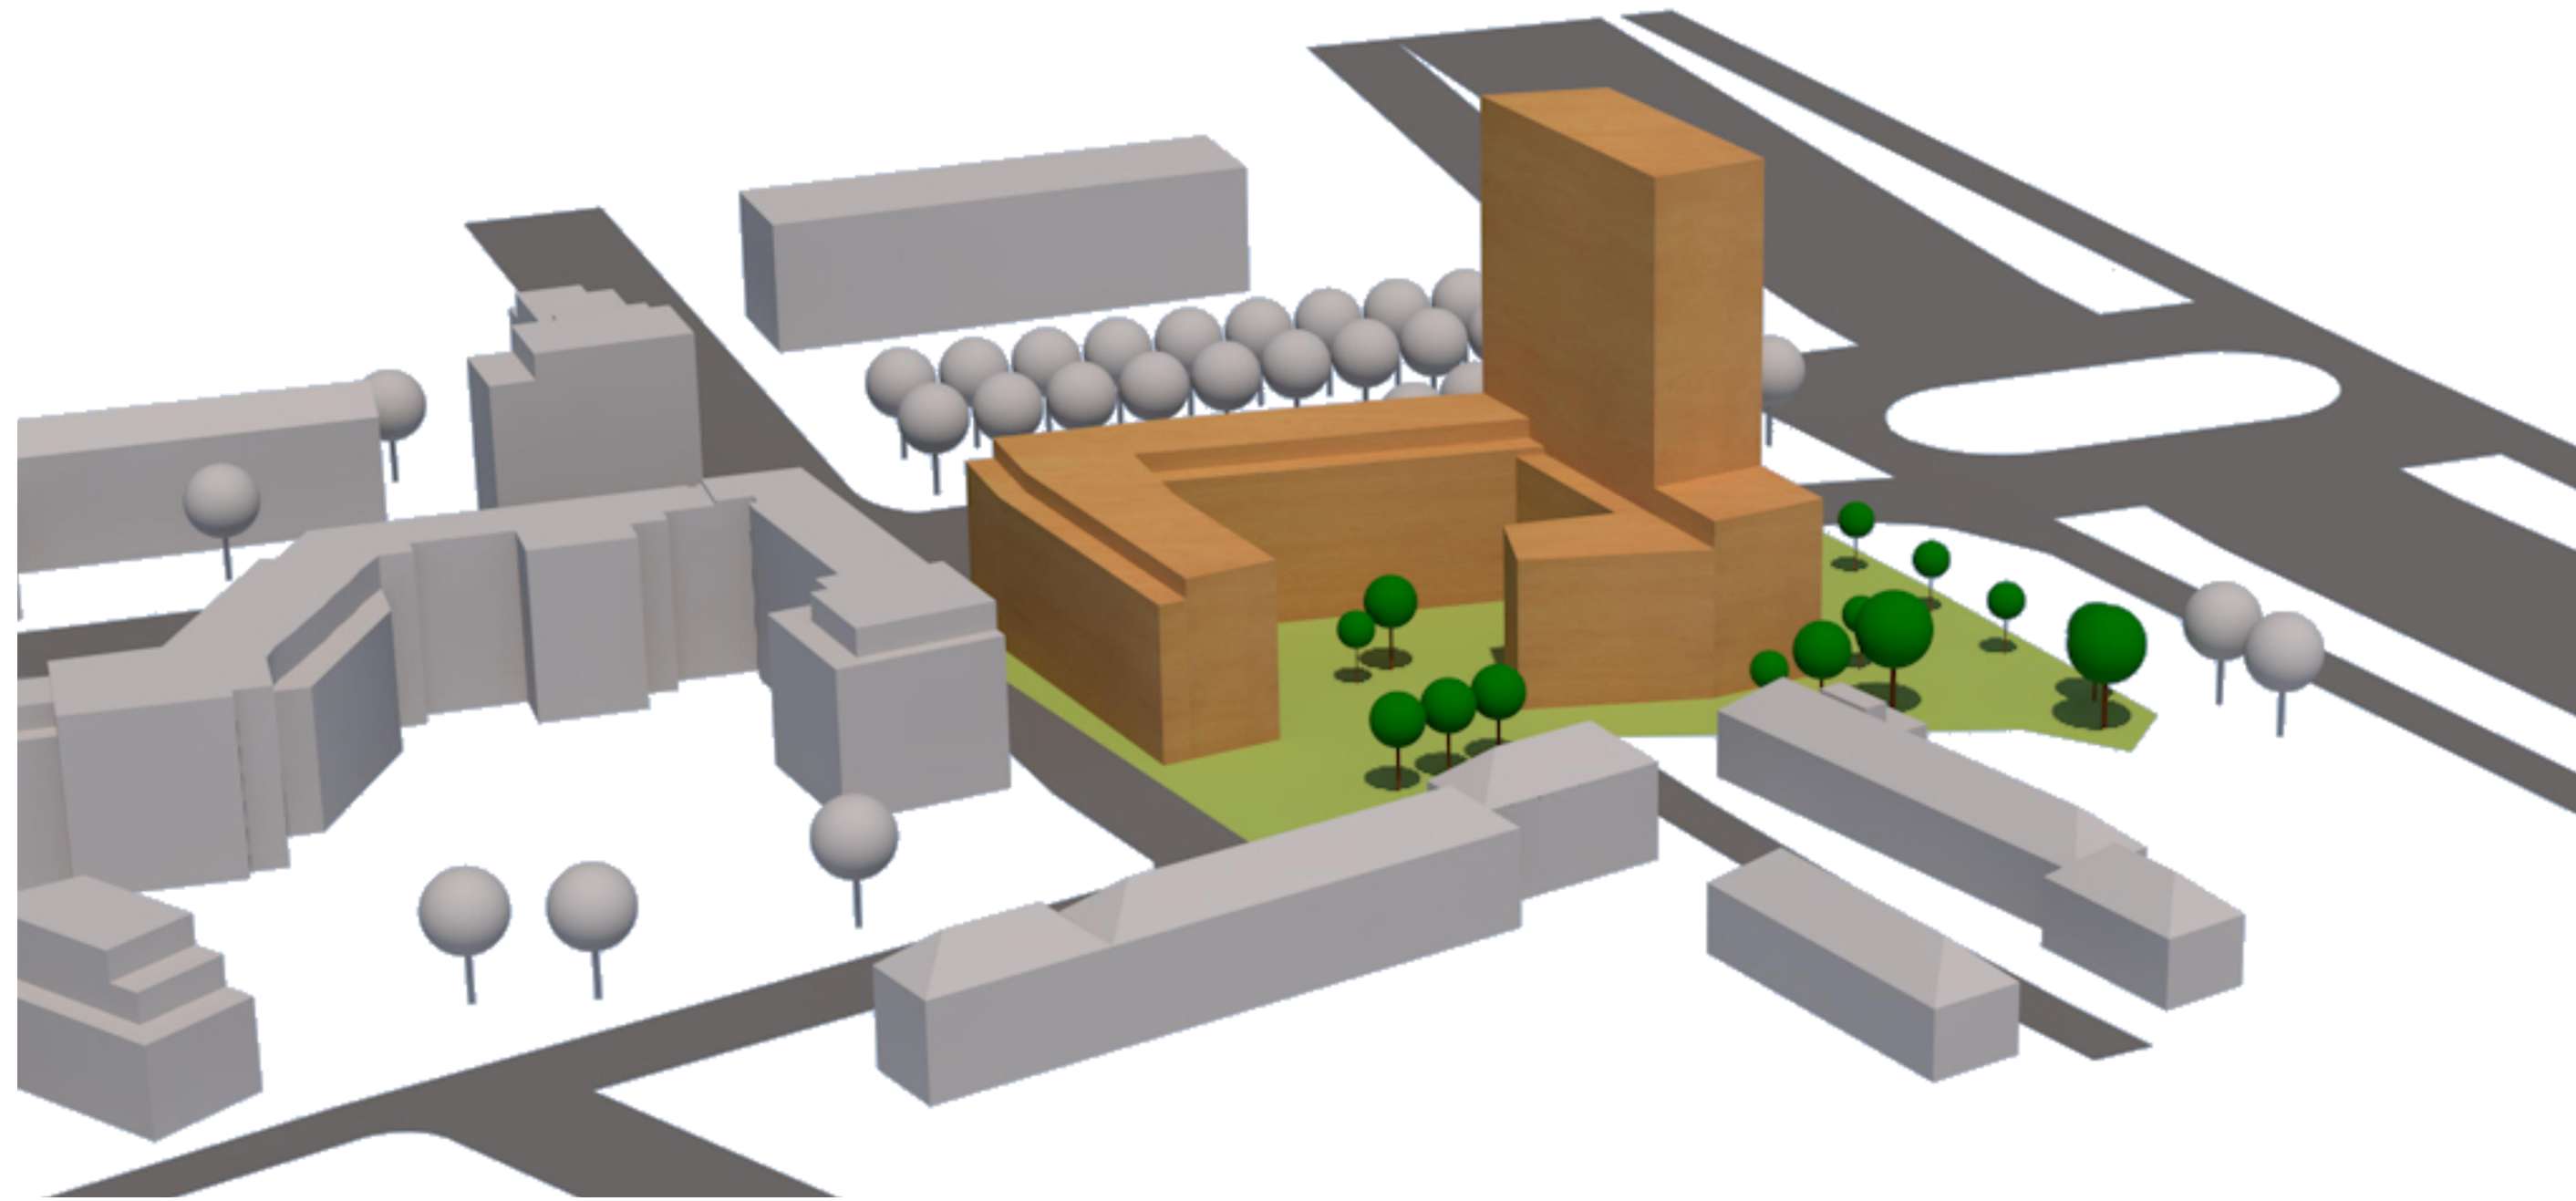

GRZ I: 0,33
GRZ II: 0,73
GFZ: 2,63
BGF: 16 258m²

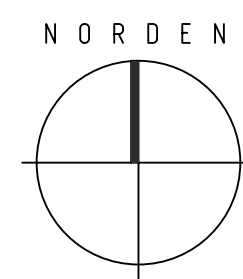

M 1:500



5,0		+19,00	H=19,20 0,4H=7,68m
3,00	E5	Wohnen	+15,50
3,00	E4	Wohnen	+12,50
3,00	E3	Wohnen	+9,50
3,00	E2	Wohnen	+6,50
3,00	E1	Wohnen	+3,50
3,50	E0	Wohnen	±0,00
			-0,20

VI

			+51.50	+52.00	H=52.20 0.4H=20.88m
5.0				▽	
3.00	E16	Wohnen	+48.50	▽	
3.00	E15	Wohnen	+45.50	▽	
3.00	E14	Wohnen	+42.50	▽	
3.00	E13	Wohnen	+39.50	▽	
3.00	E12	Wohnen	+36.50	▽	
3.00	E11	Wohnen	+33.50	▽	
3.00	E10	Wohnen	+30.50	▽	
3.00	E9	Wohnen	+27.50	▽	
3.00	E8	Wohnen	+24.50	▽	
3.00	E7	Wohnen	+21.50	▽	
3.00	E6	Wohnen	+18.50	▽	
3.00	E5	Wohnen	+15.50	▽	
3.00	E4	Gewerbe/Wohnen	+12.50	▽	
3.00	E3	Gewerbe/Wohnen	+9.50	▽	
3.00	E2	Gewerbe/Wohnen	+6.50	▽	
3.00	E1	Gewerbe	+3.50	▽	
3.50	E0	Gewerbe	±0.00	▽	
					-0.20

XVII

M 1:200