



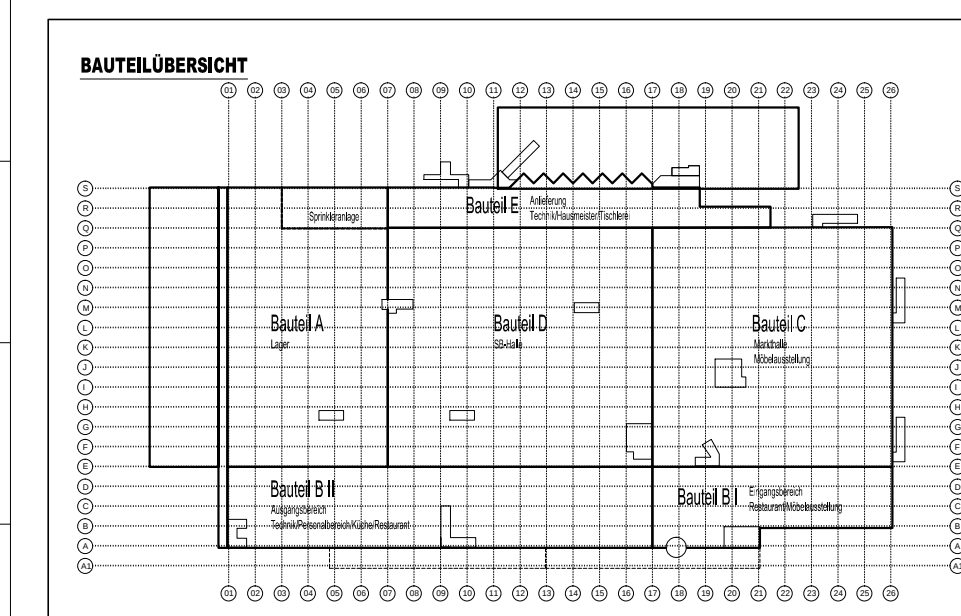

A0_1-250

VORABZUG

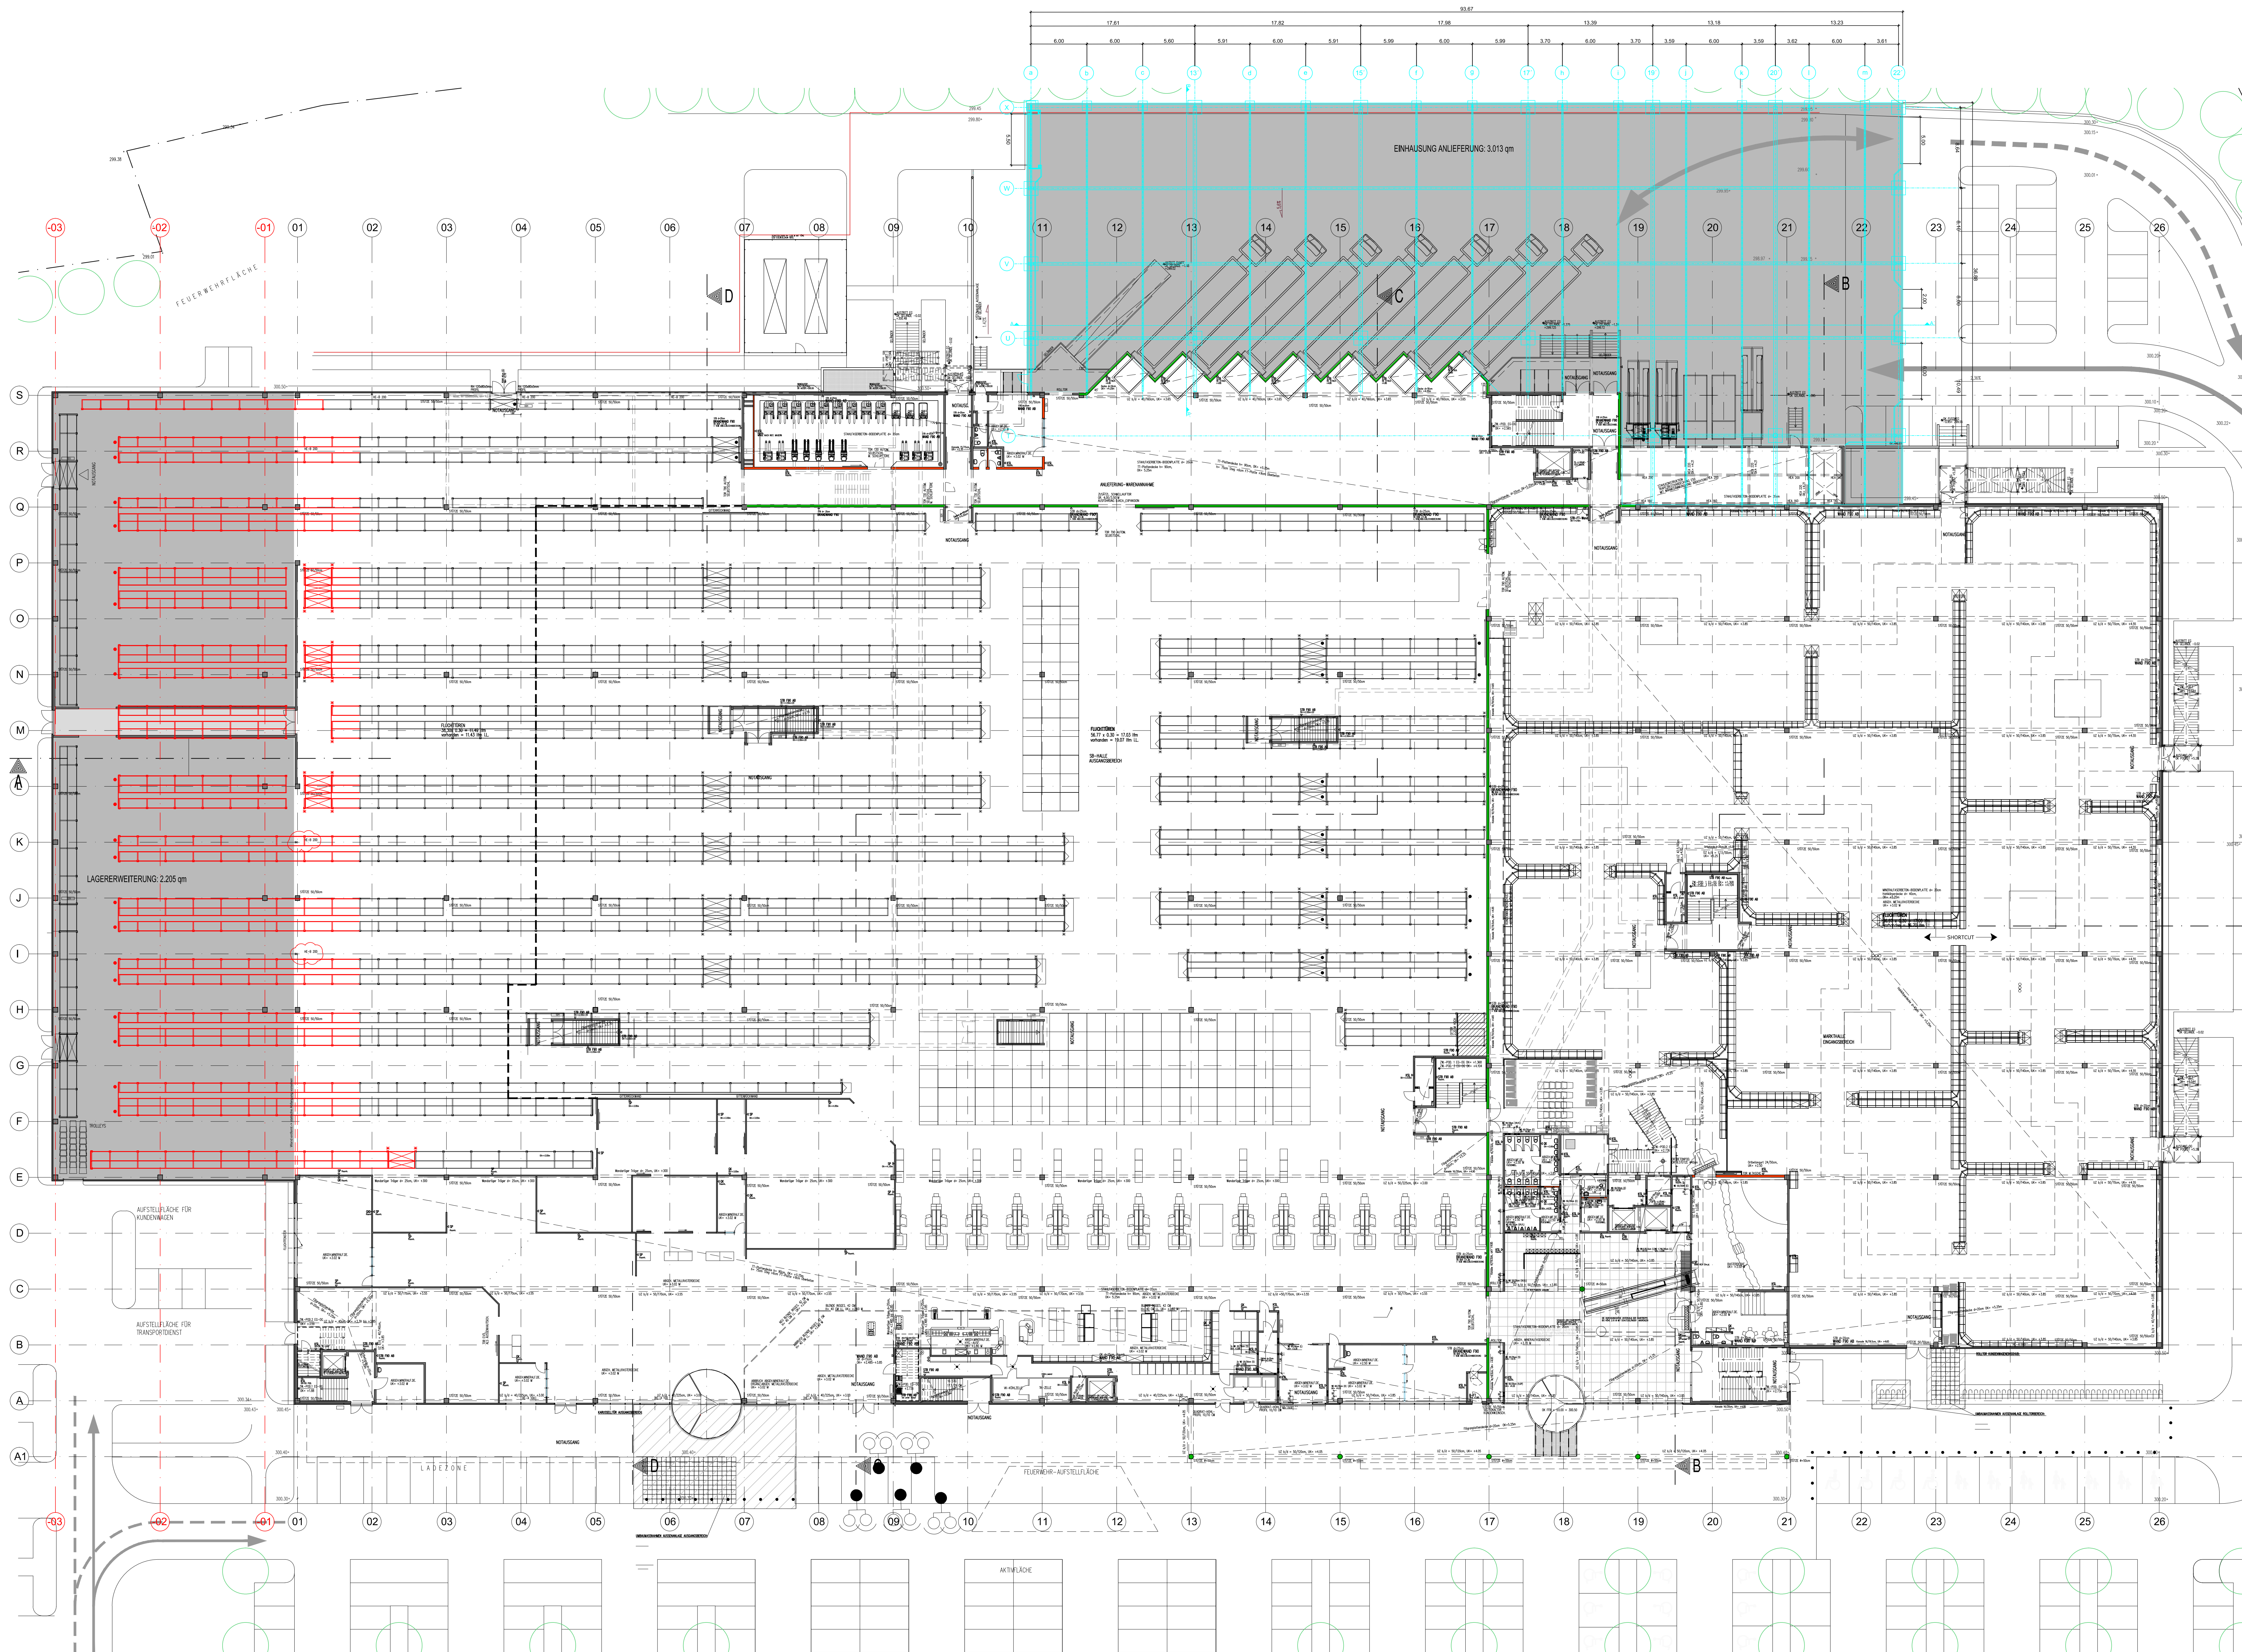

This drawing is the property of Inter IKEA Systems B.V. and may, in no way other than for agreed purpose, be used, copied, reproduced or in any other manner made known to a third party, and shall after its intended use be returned to Inter IKEA Systems B.V.

BAUHERR:	IKEA Verwaltungs-GmbH Fon 06122/585-1000	Am Wandersmann 2-4 Fon 06122/585-7115	65719 Hofheim-Wallau
PROJEKT:	IKEA Fürth - Einhausung und Lagererweiterung Hans-Vogel-Str. 110, 90765 Fürth		
DARSTELLUNG:	ERDGESCHOSS - ÜBERSICHT		
DATUM / AKTUALISIERUNG:	MASSTAB:	GRÖSSE:	IKEA-ARCHIVNR:
20.02.2013	1:250	841 x 1188	IKEA-PLANSCHLÜSSEL



KLE Architekten Einseln Kern
Dipl. Ing. Freie Architekten BDA - Stadtplaner SRL
Jesinger Straße 19 73230 Kirchheim unter Teck
Fon 07023-97531-0 Fax 07023-97531-50
info@kle-architekten.de www.kle-architekten.de

Projekt-Nr.	Bearbeiter	Maßstab	Größe	Dateiname	Datum
1323	dk	1:250	841 x 1188	1323-EG-EH+Lager_neu.dwg	02.07.2013