


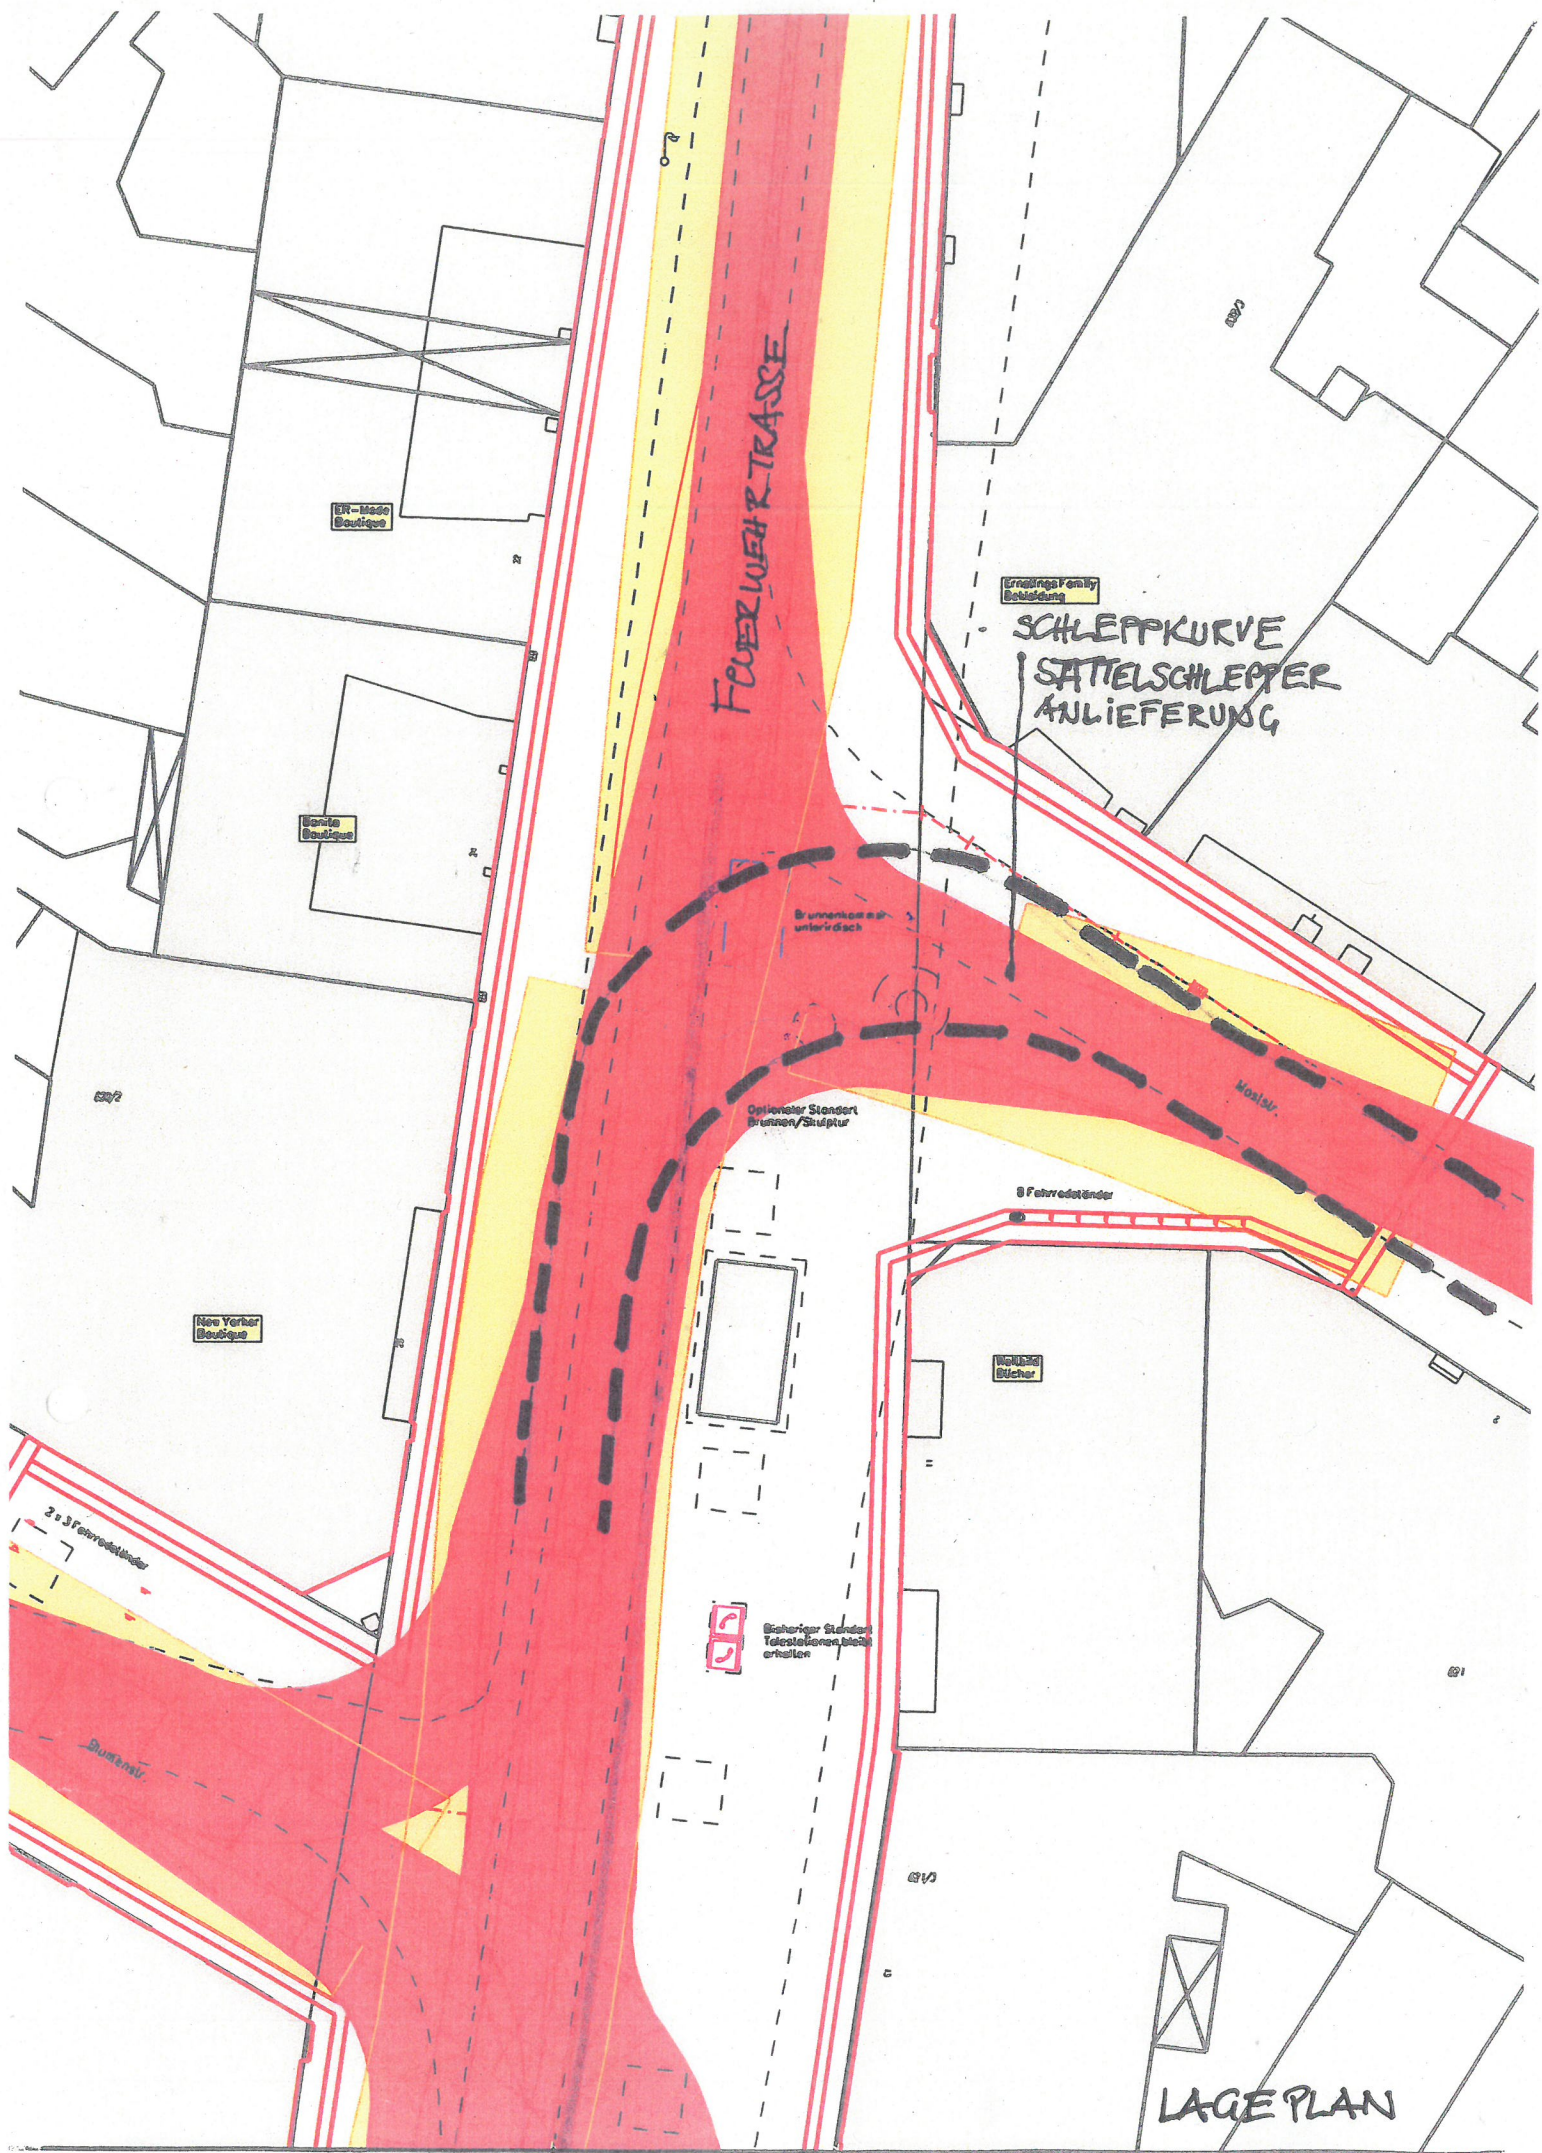

LAGE PLAN