


Rohrhülse

d=50mm BF + ELK

MFB

MFB

S-DD 20/20

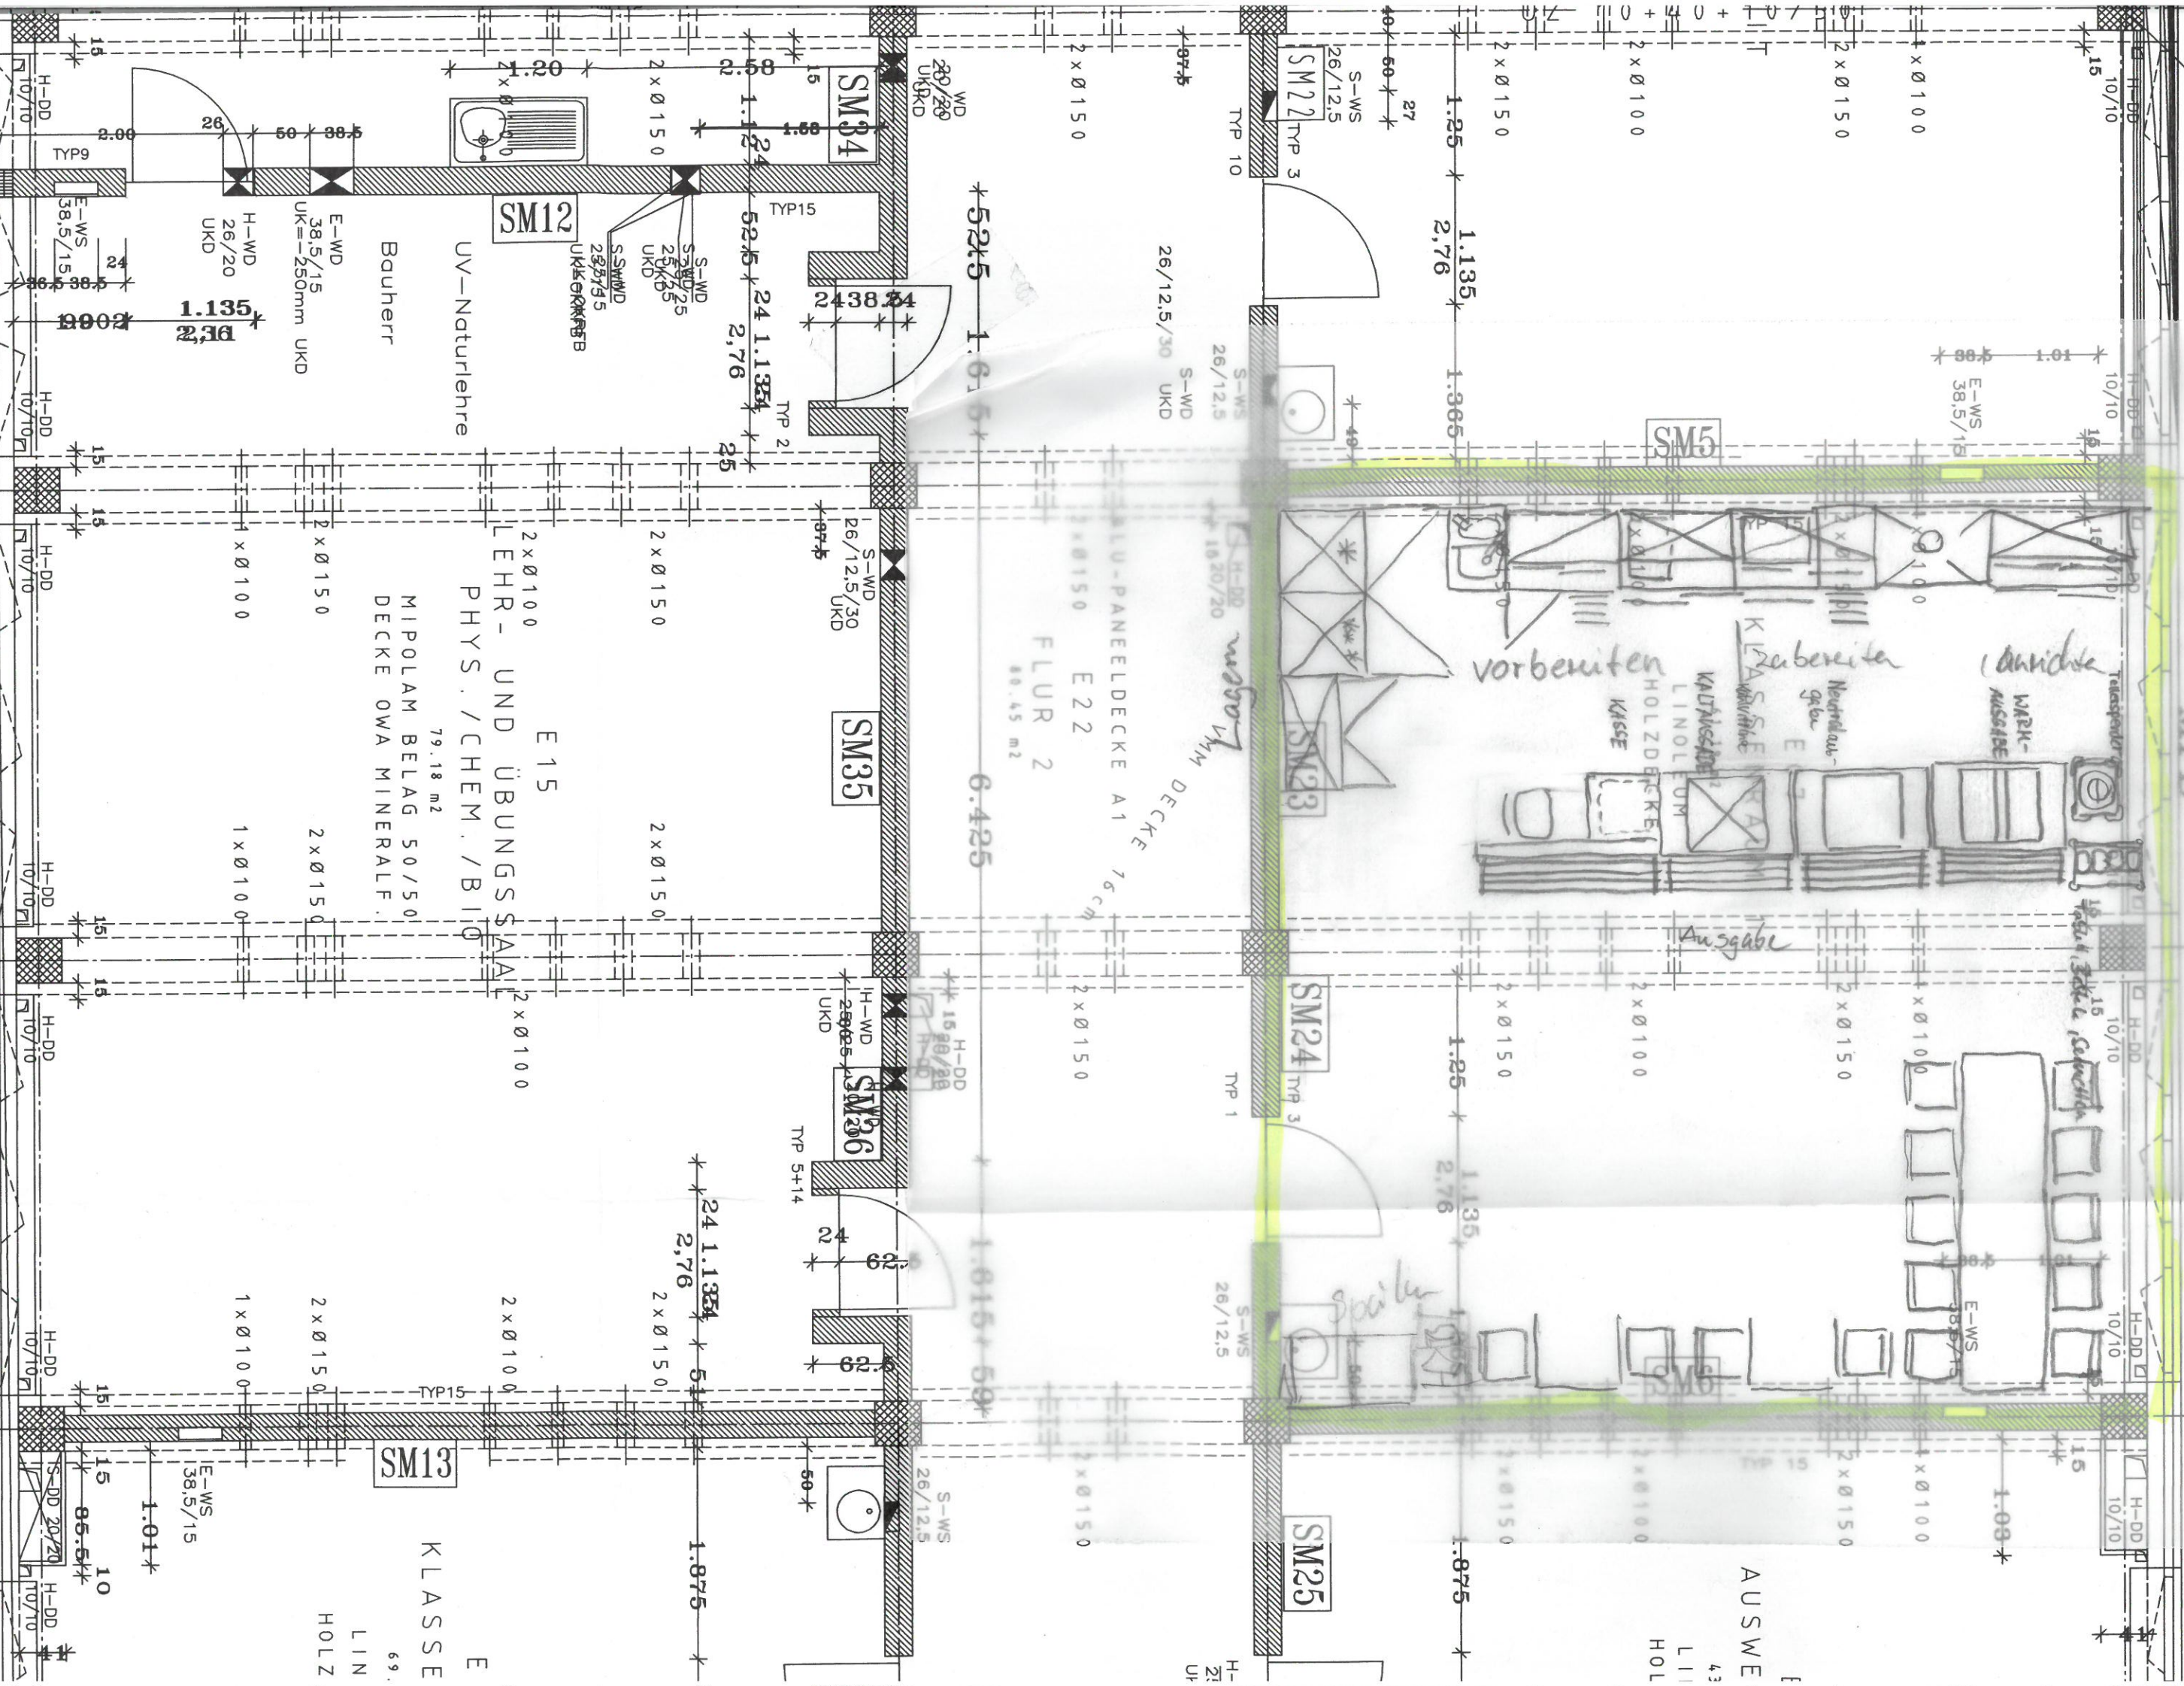

MFB

MFB

MFB

MFB