


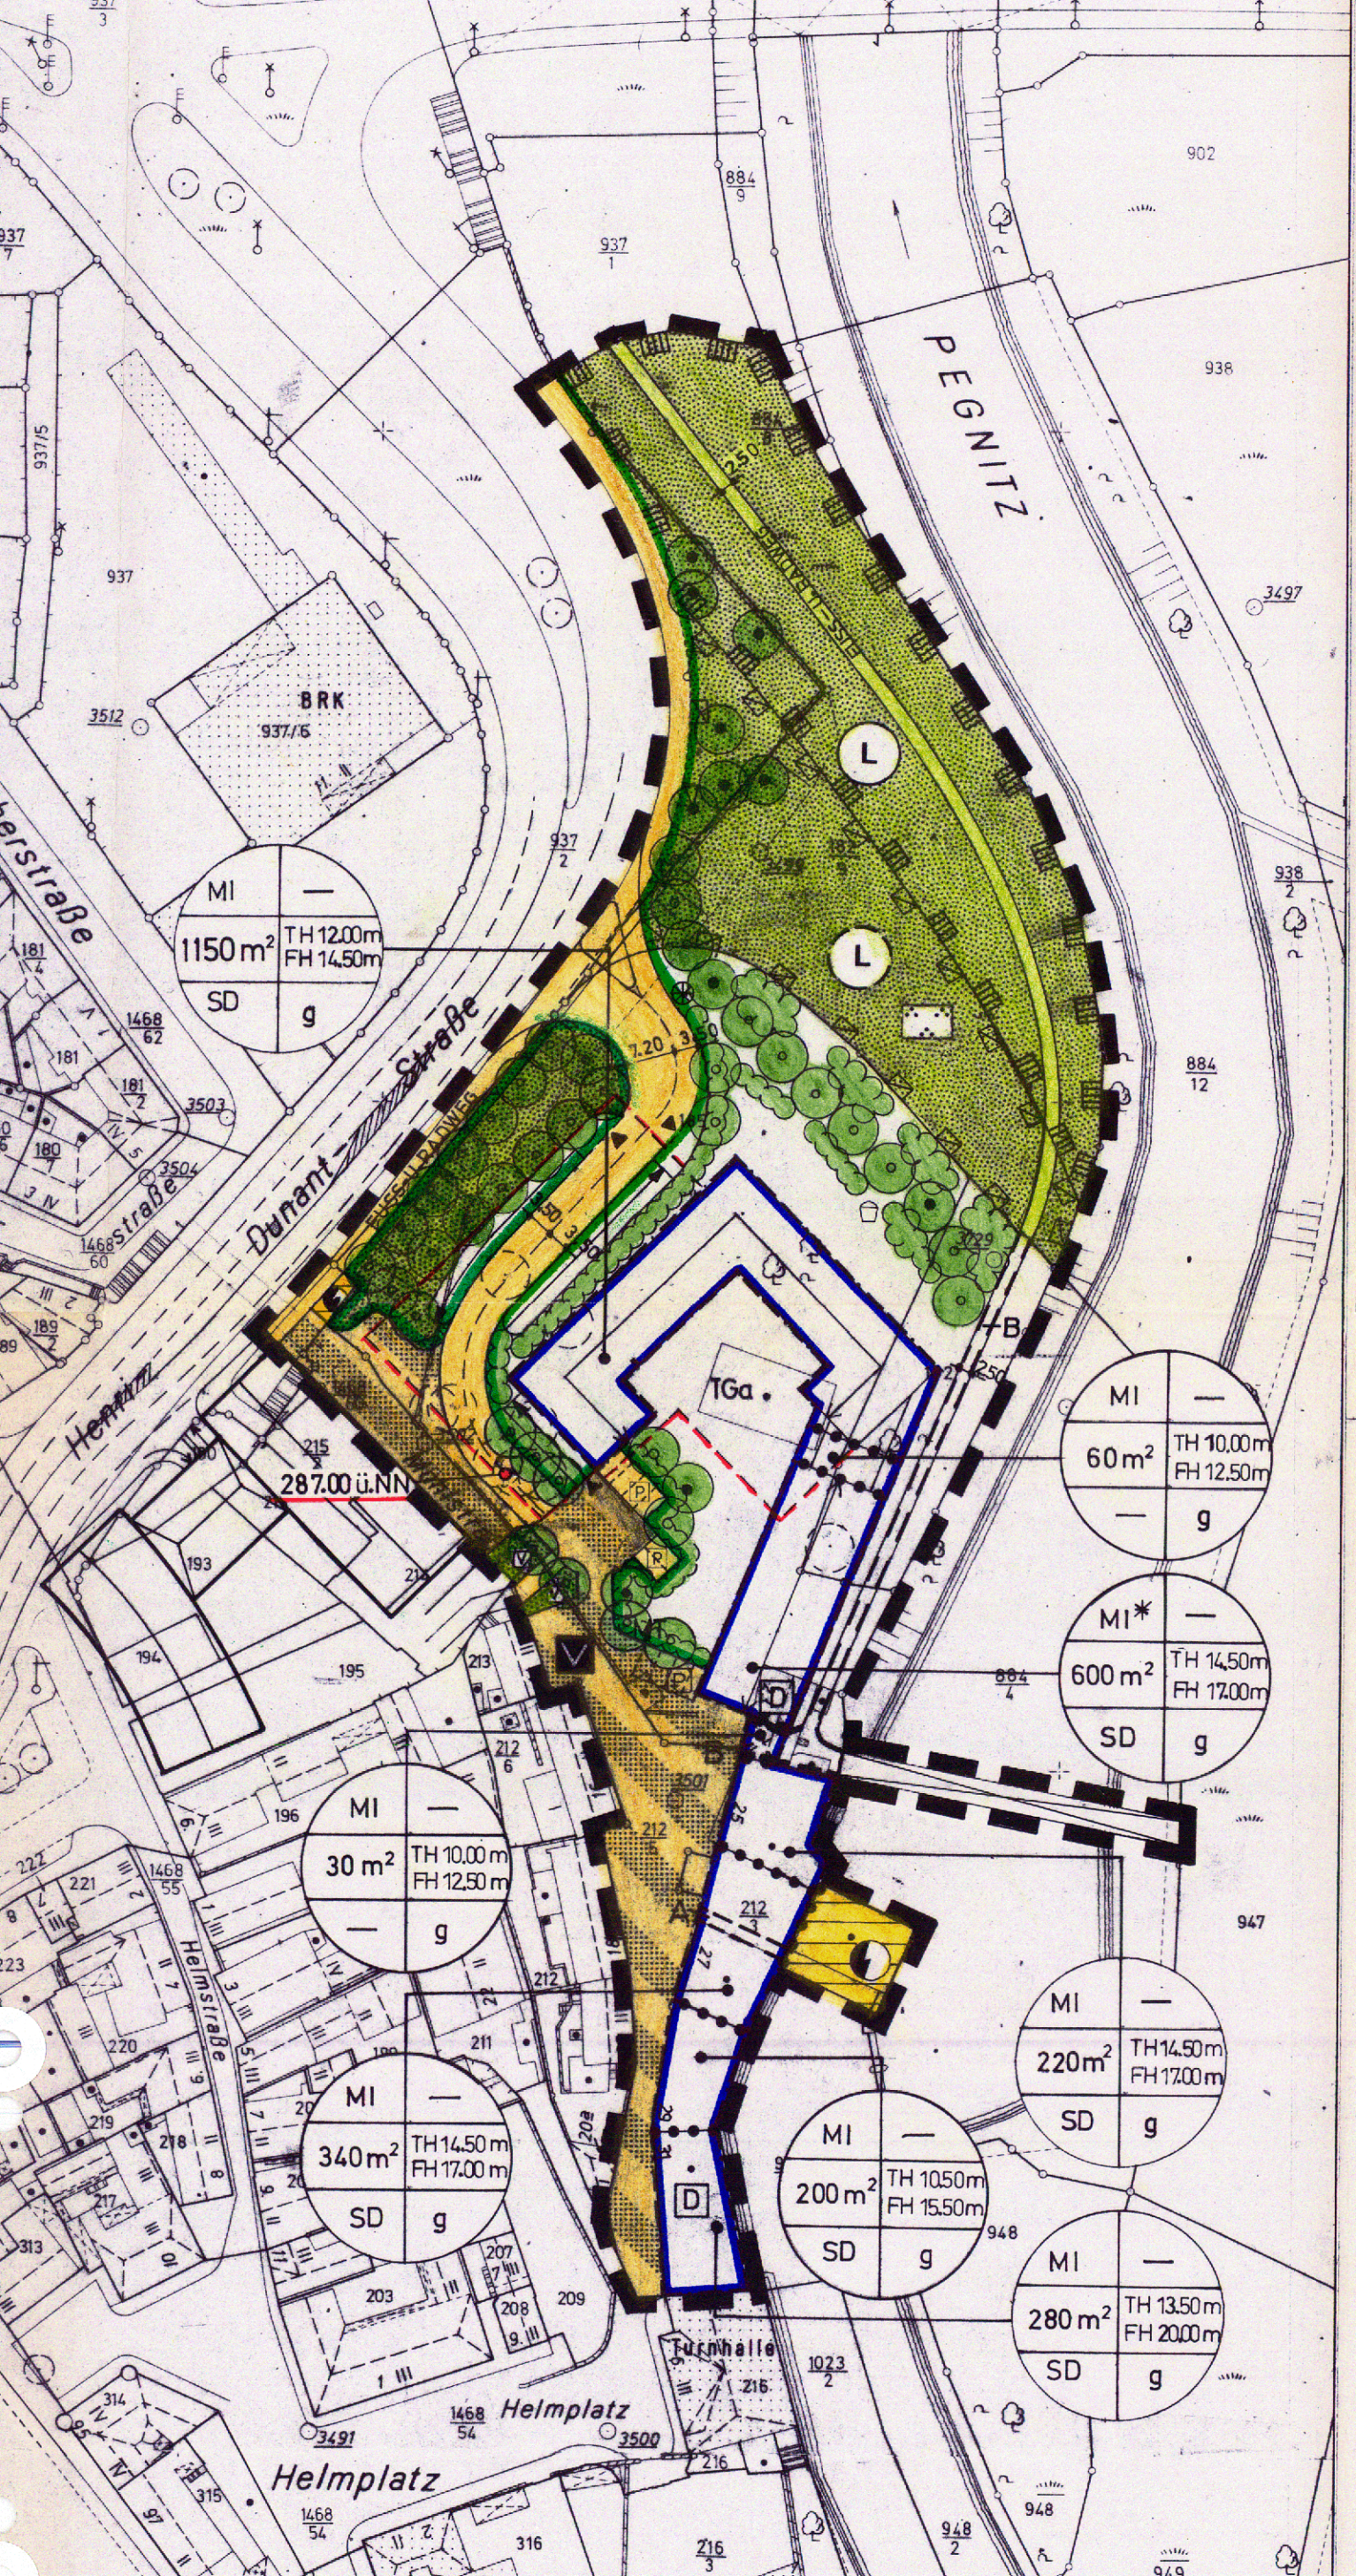

MI	—
1150 m ²	TH 12.00m FH 14.50m
SD	g

MI	—
30 m ²	TH 10.00m FH 12.50m
—	g

MI	—
340 m ²	TH 14.50m FH 17.00m
SD	g

MI	—
60 m ²	TH 10.00m FH 12.50m
—	g

MI*	—
600 m ²	TH 14.50m FH 17.00m
SD	g

MI	—
220 m ²	TH 14.50m FH 17.00m
SD	g

MI	—
200 m ²	TH 10.50m FH 15.50m
SD	g

MI	—
280 m ²	TH 13.50m FH 20.00m
SD	g

Durantstraße

PEGNITZ

Helmplatz

Helmplatz

Turnhalle