

ELEMENTE




Ausschnitt aus Bebauungsplan Nr. 463
Rechtsverbindlich seit **MI⁹** 19.07.2006

463

19.07.2006

0.8	—
a	GH _{max} 7.50m
FD	—

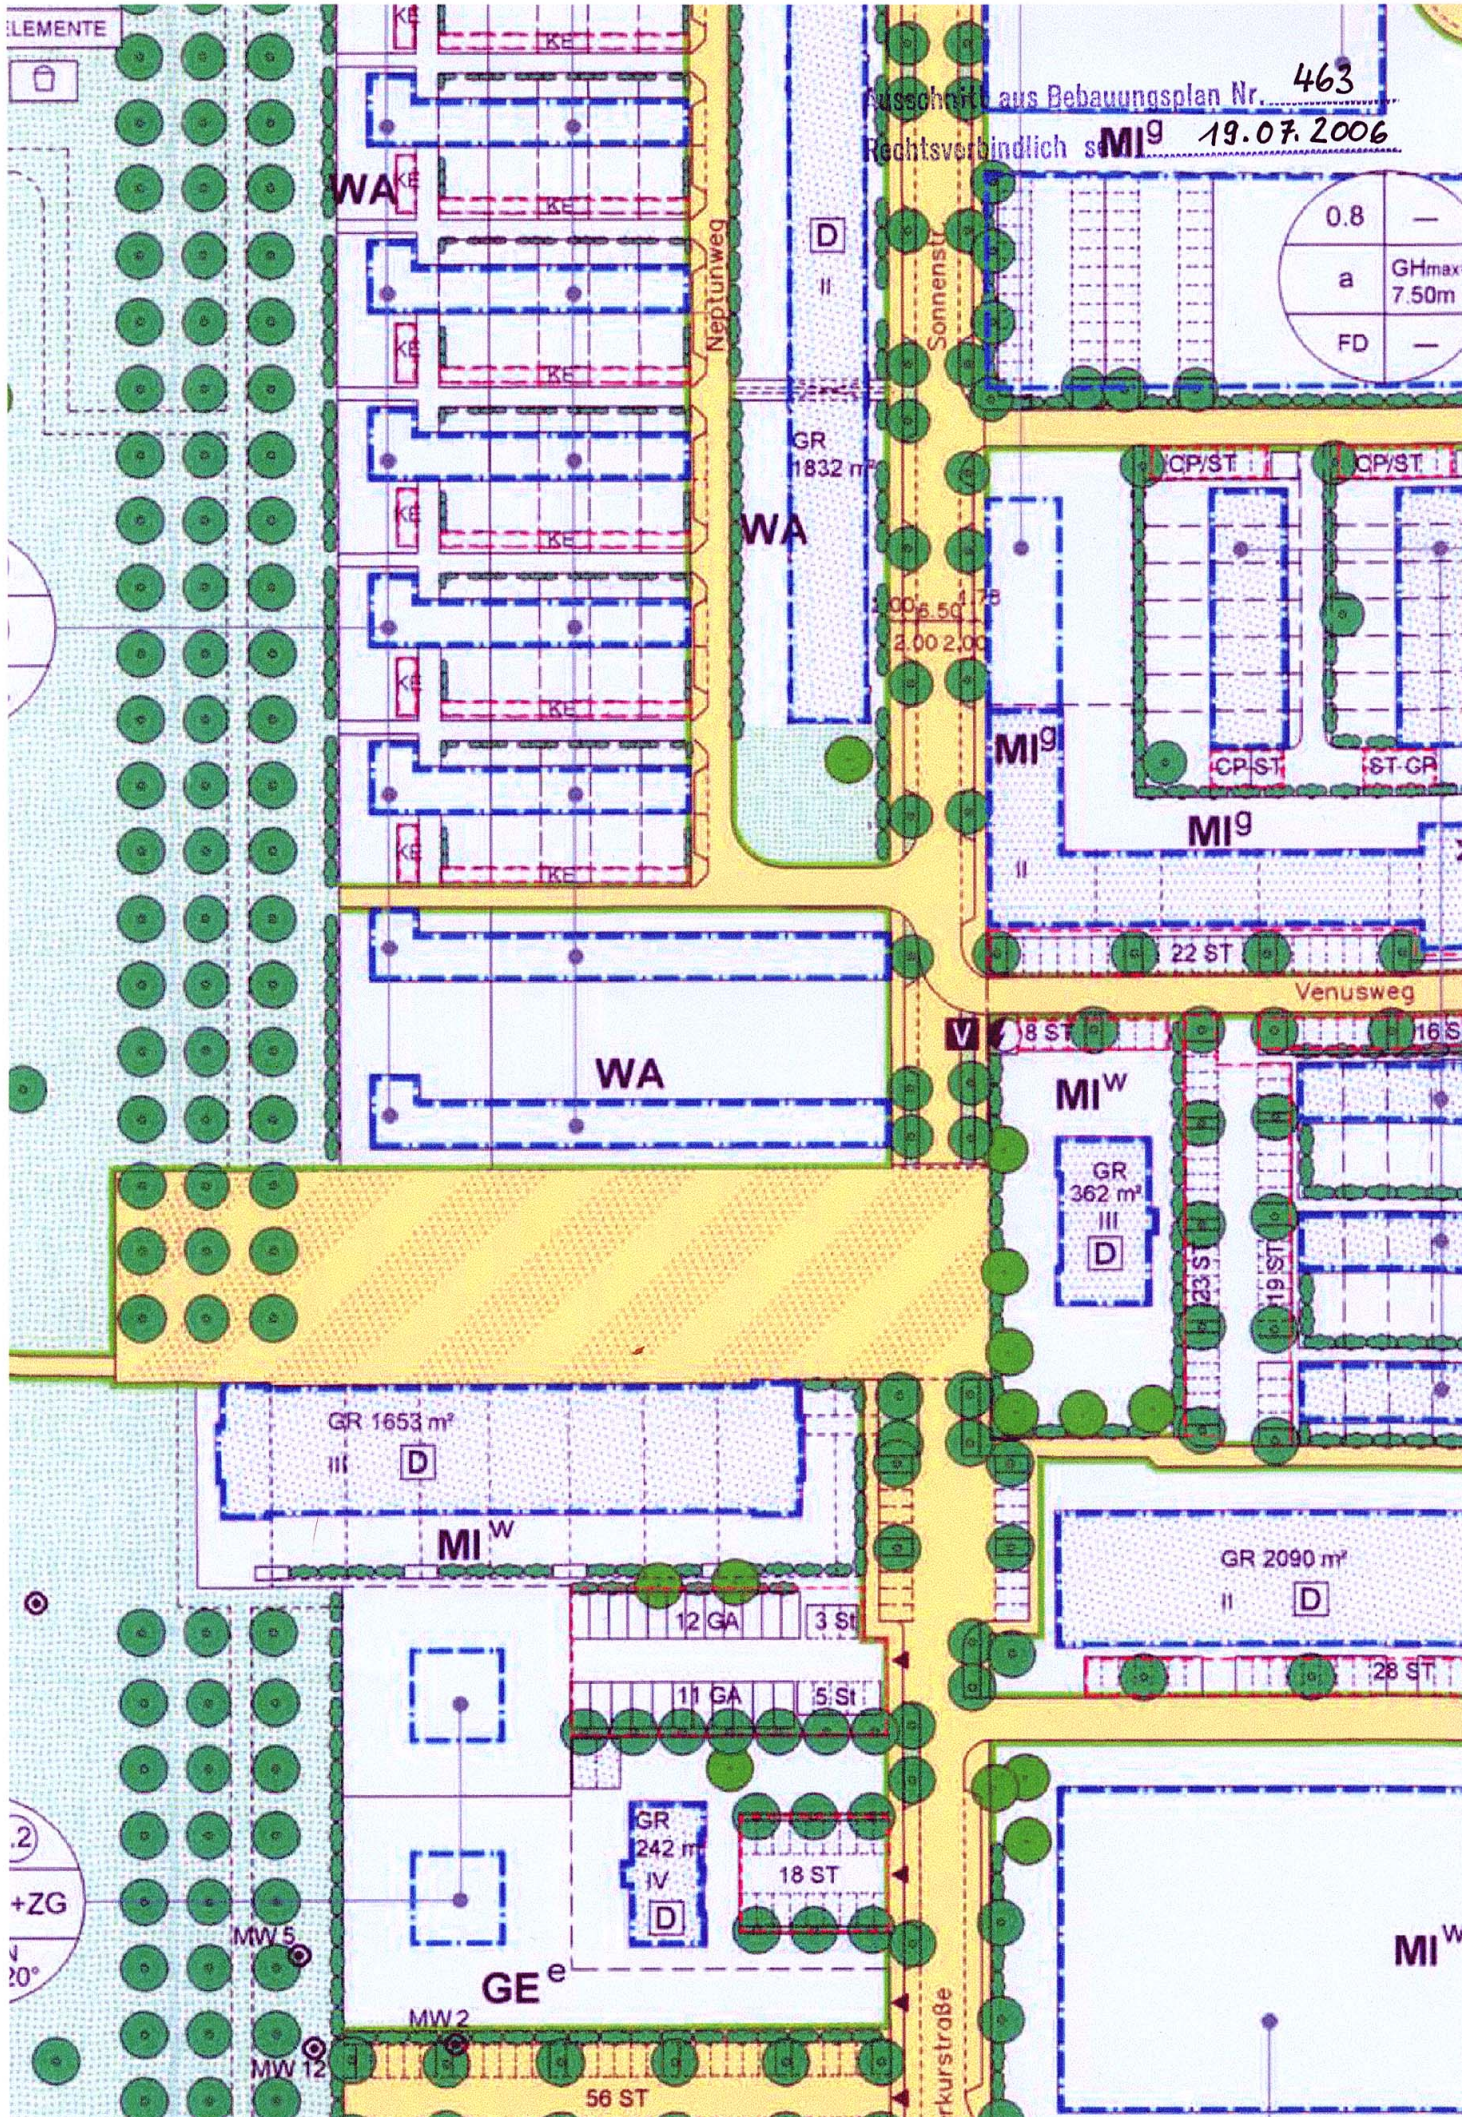

WA

WA

WA

WA

WA

WA

WA

WA

WA

WA

WA

WA

WA

WA

D

GR 1832 m²

WA

MI⁹

MI⁹

V

MI^W

GR 362 m²

D

GR 1653 m²

III

D

MI^W

GR 2090 m²

II

D

GR 242 m²

IV

D

GE^e

MI^W

MW 5

MW 2

MW 12

56 ST

Erkerstraße

Venusweg

Neptunweg

Sonnenstr.