


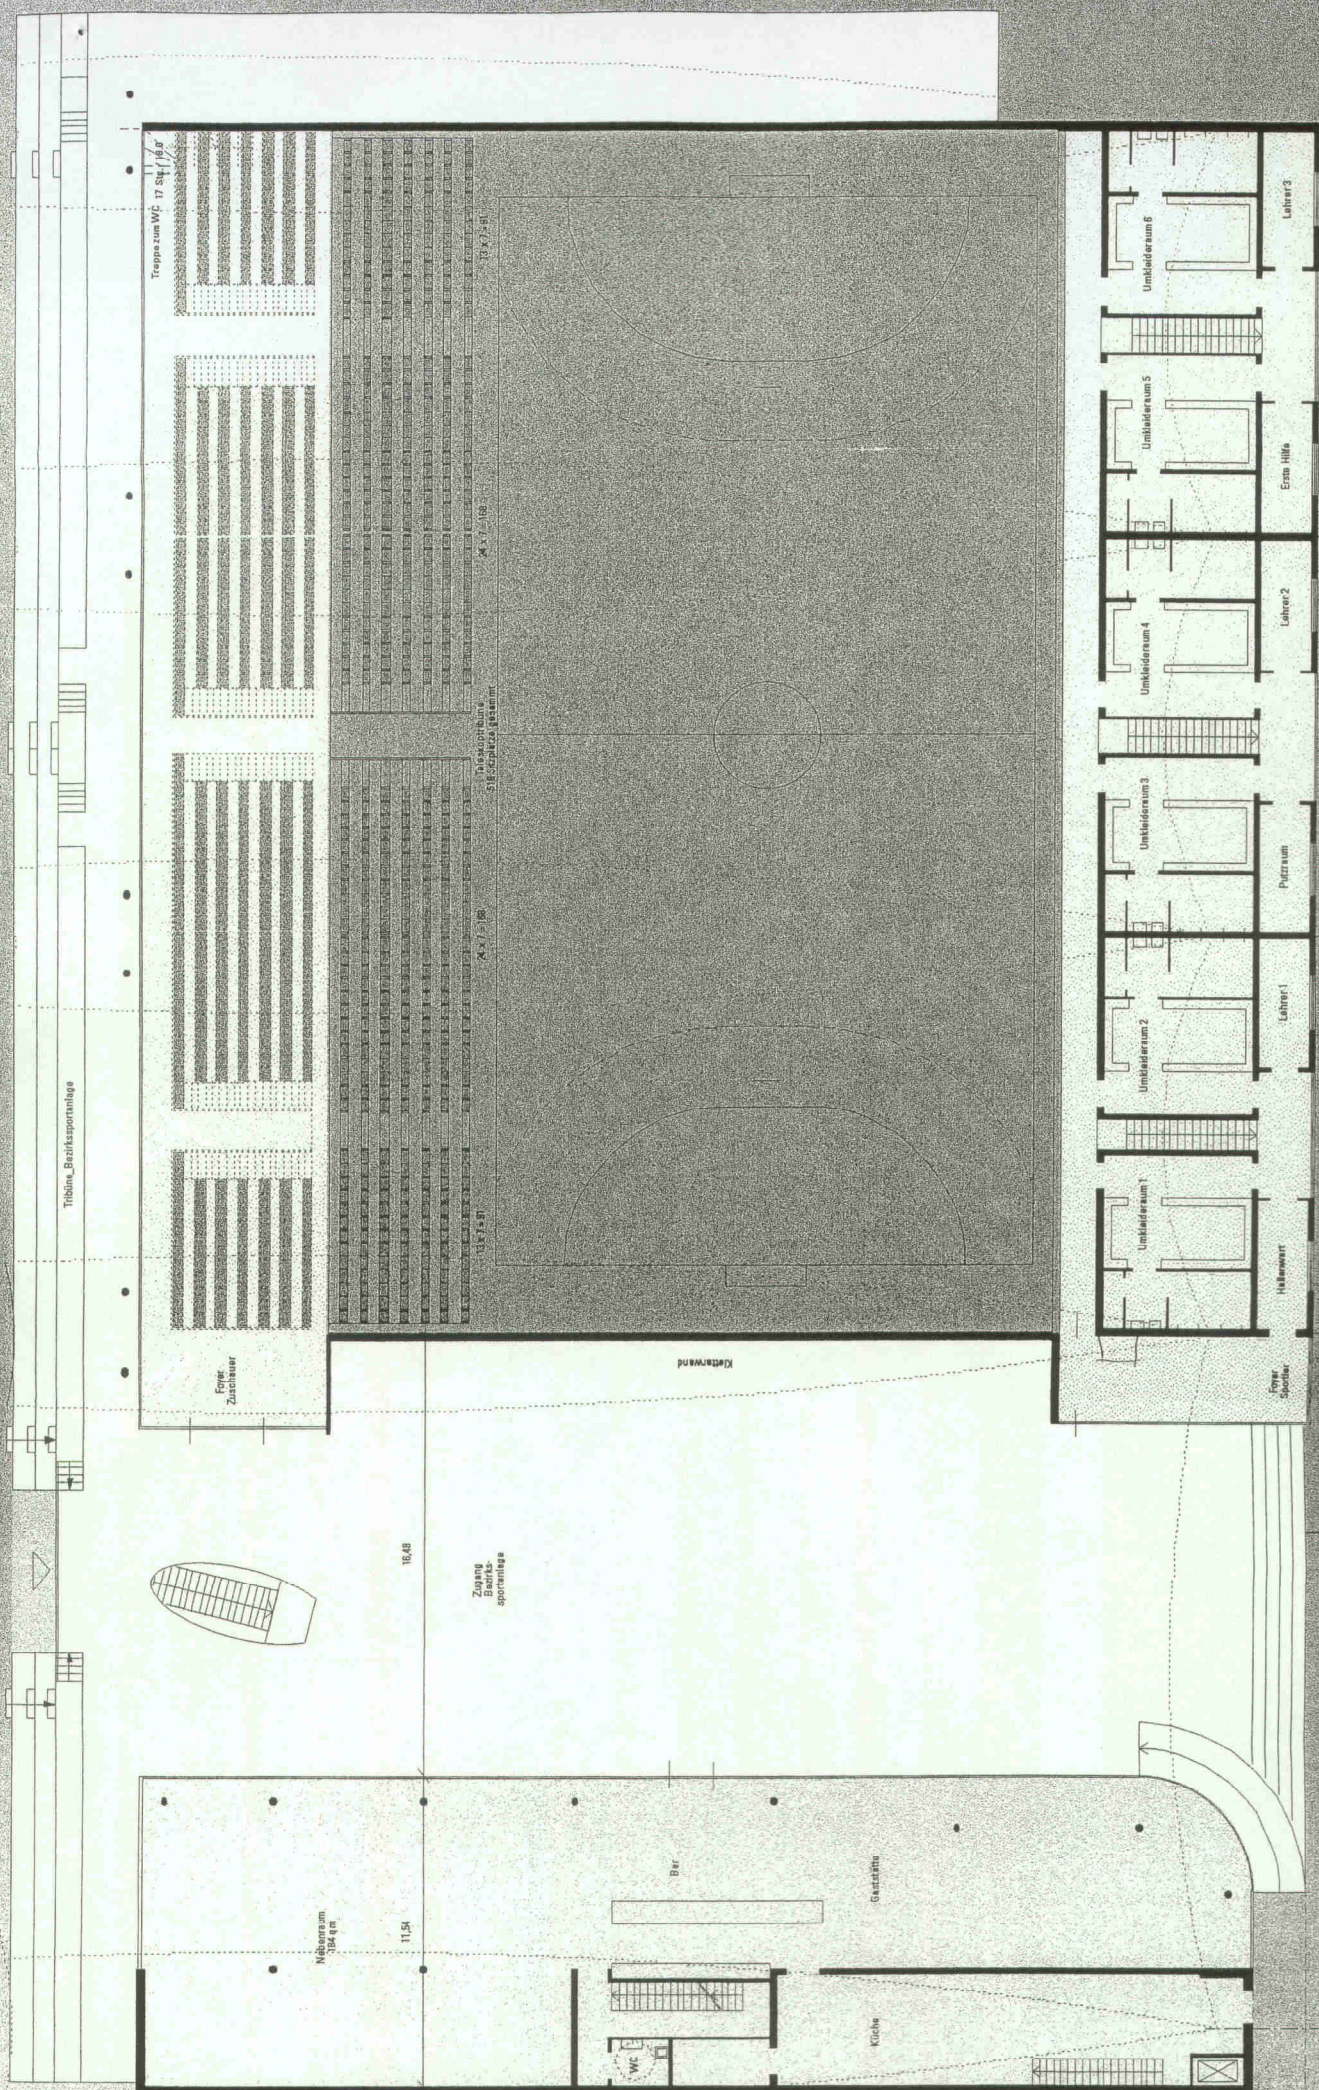

Sportzentrum Kapellenstr.

Grundriss Erdgeschoss 1-200

B →

C →