




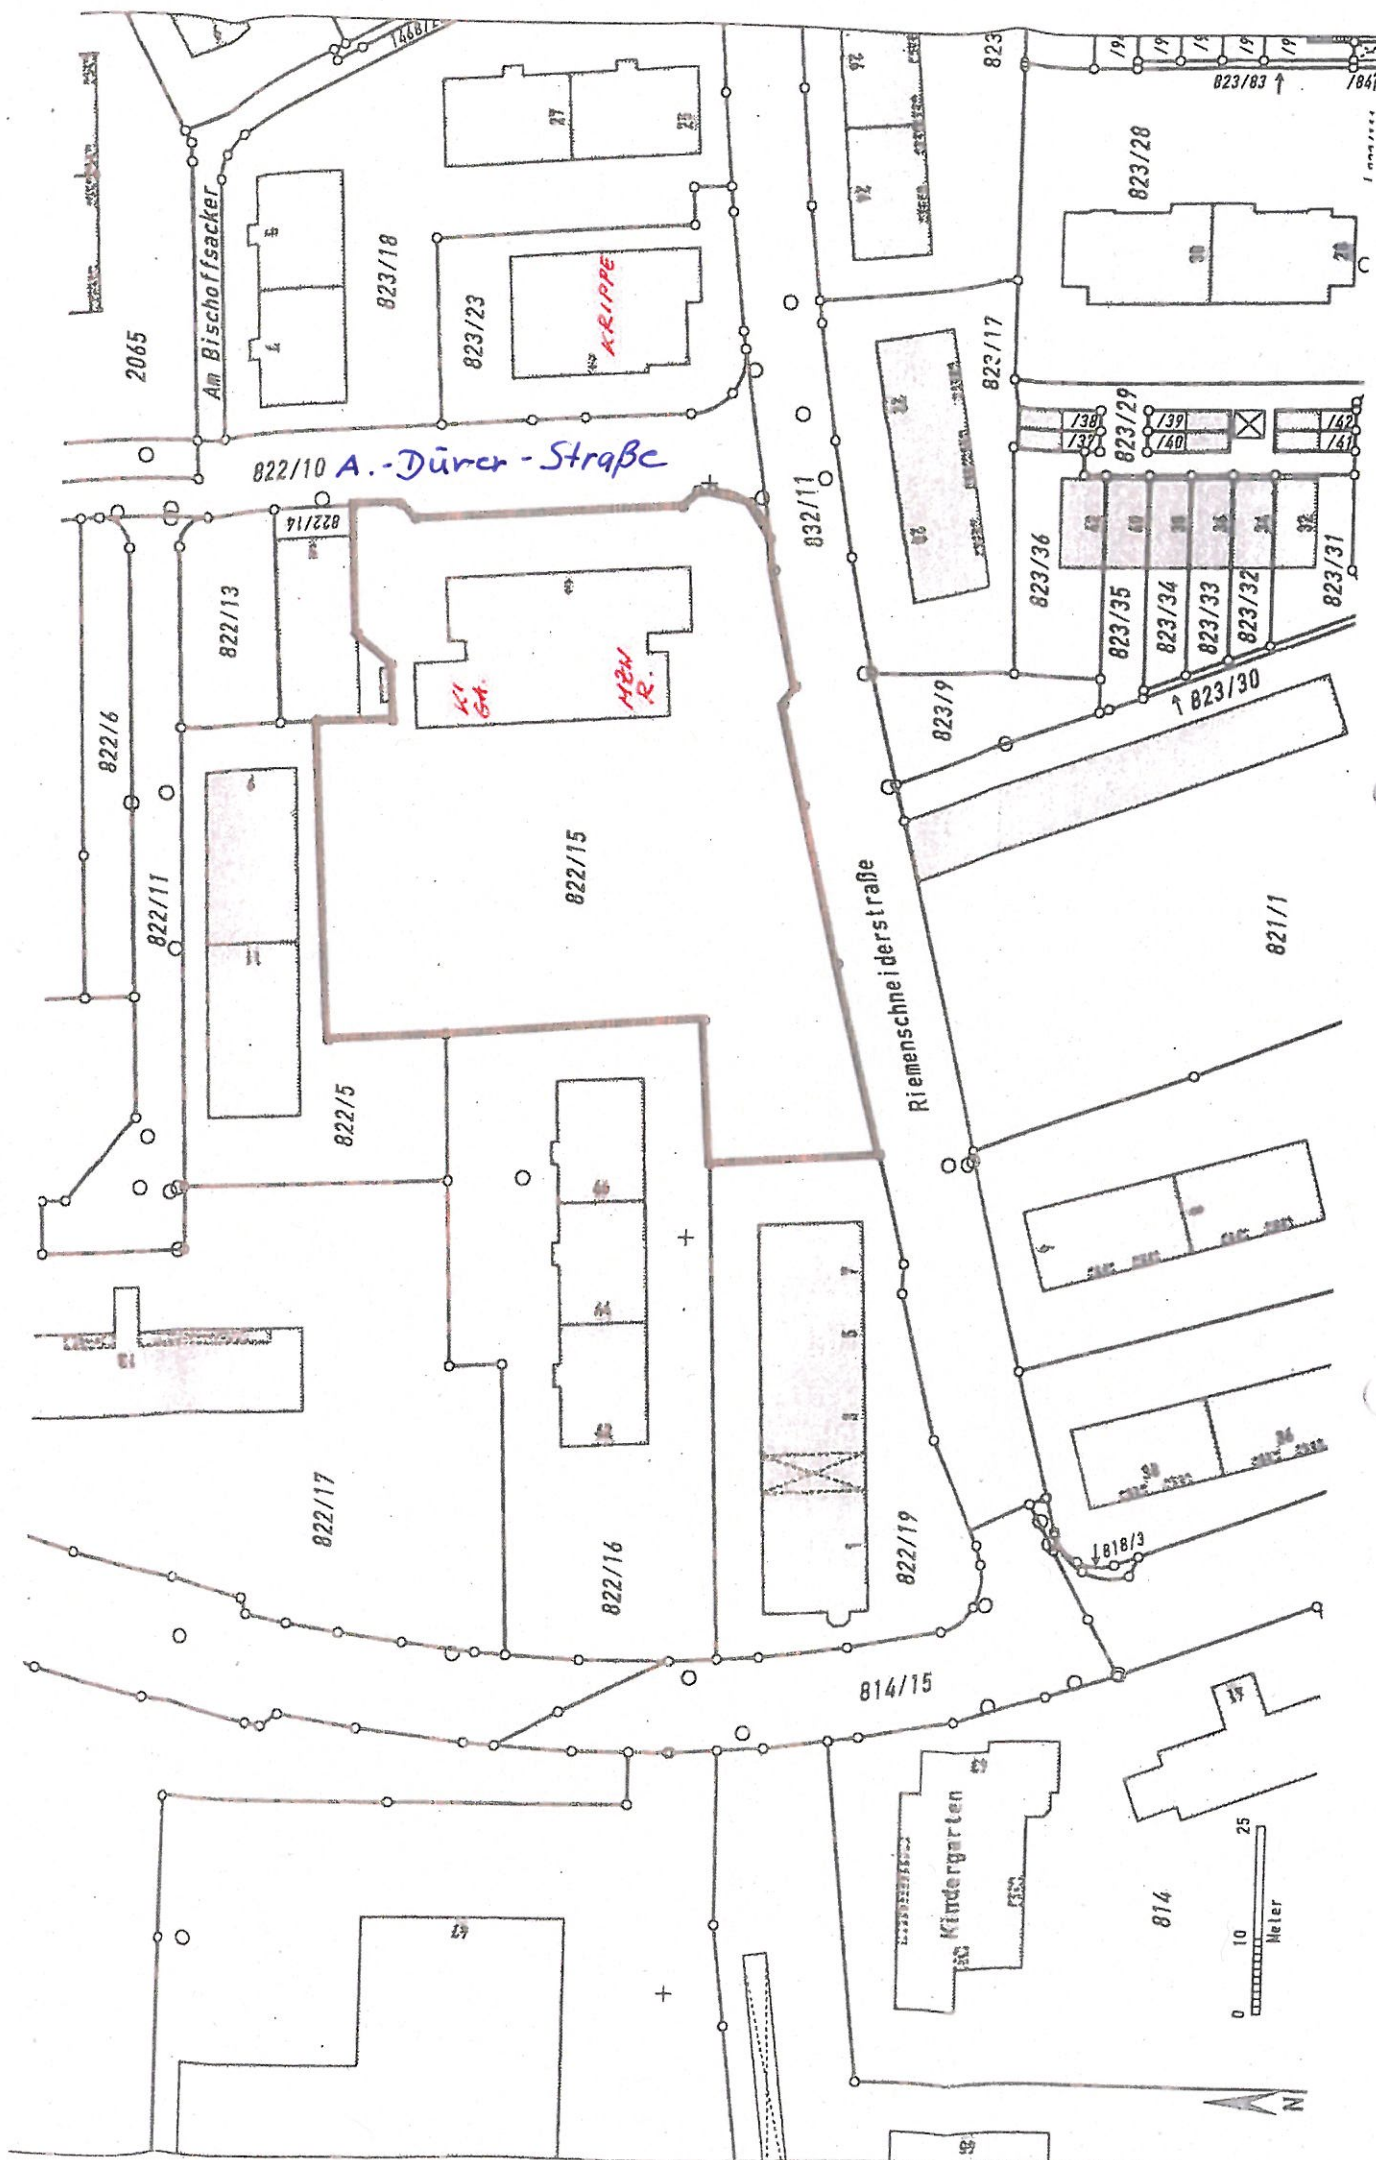

10-S

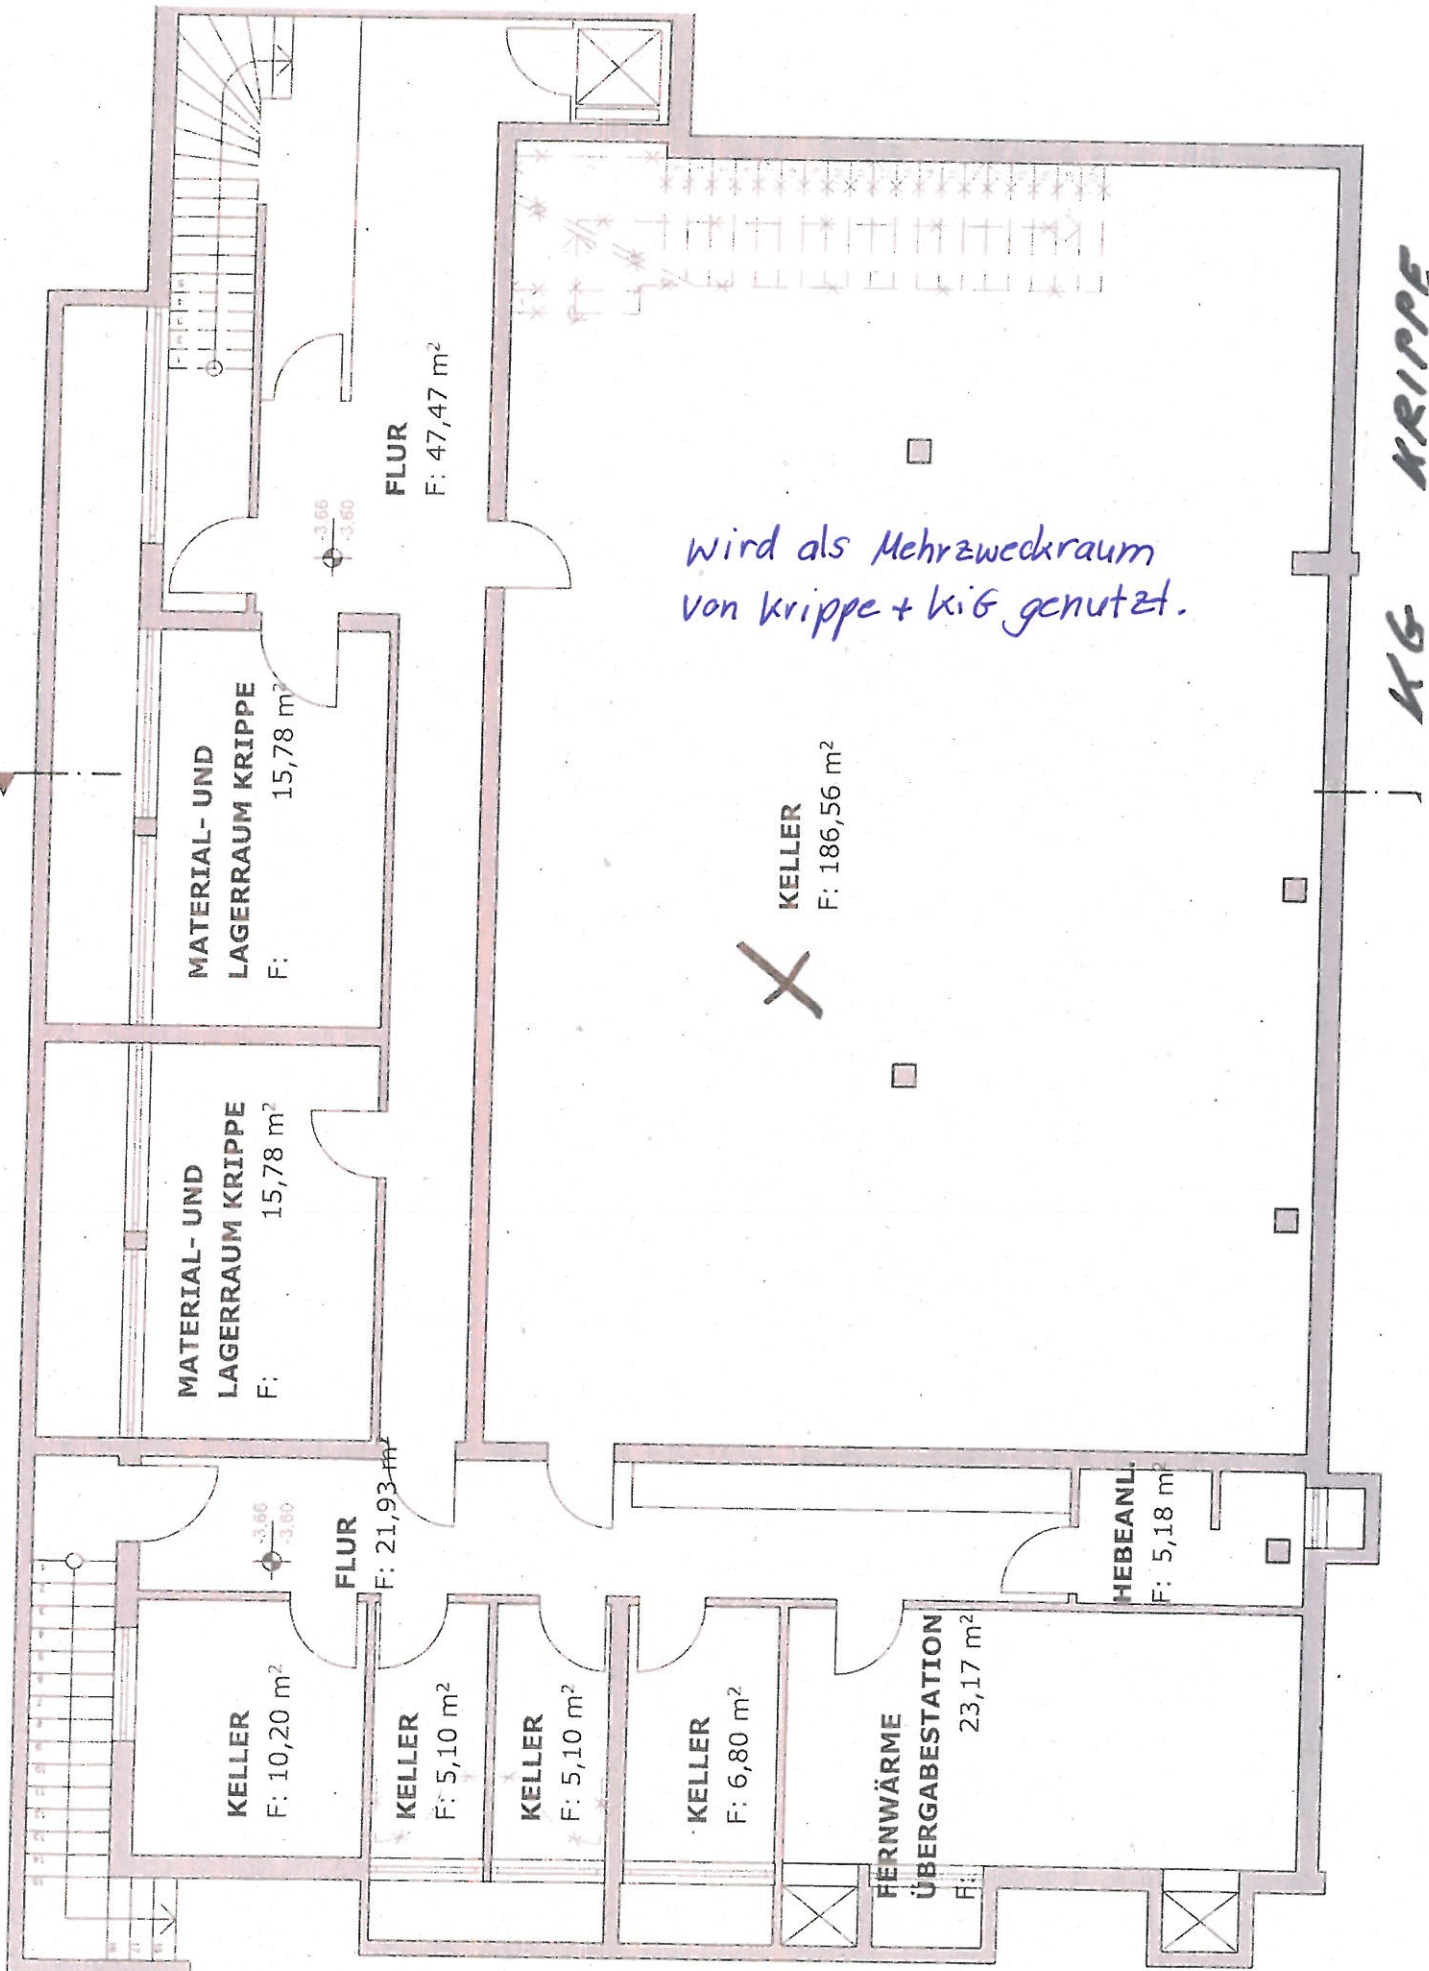

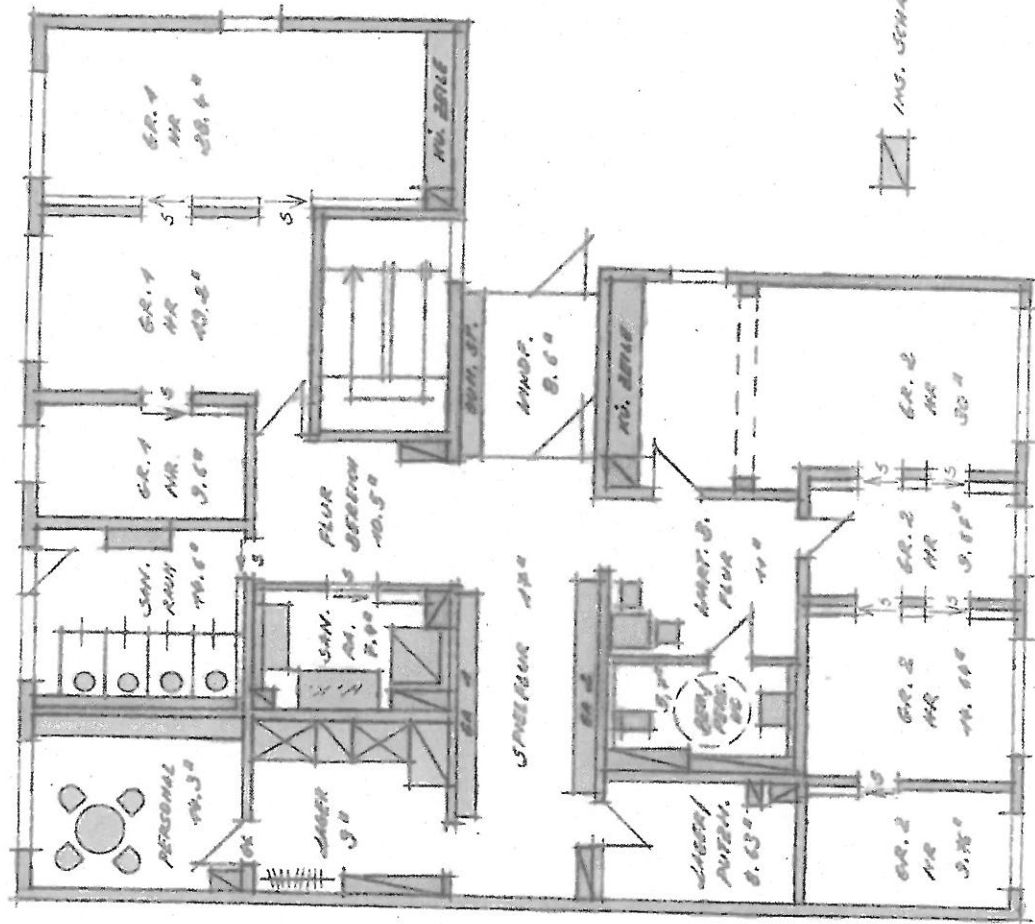

GRUPPE 1: GR. NR. 47, 50
GR. NR. 5, 6, 7

GRUPPE 2: GR. NR. 51, 52
GR. NR. 9, 8, 0

NUTZFLÄCHE GES. ~ 428 qm

GRUNDRISS EG
N. 1: 100

HOLMSTADT FINNENMARK
"SONNENTURN"

ALBRECHT-DÜRER-STR. 3

31.07.18 / 100.00 Maßstab