


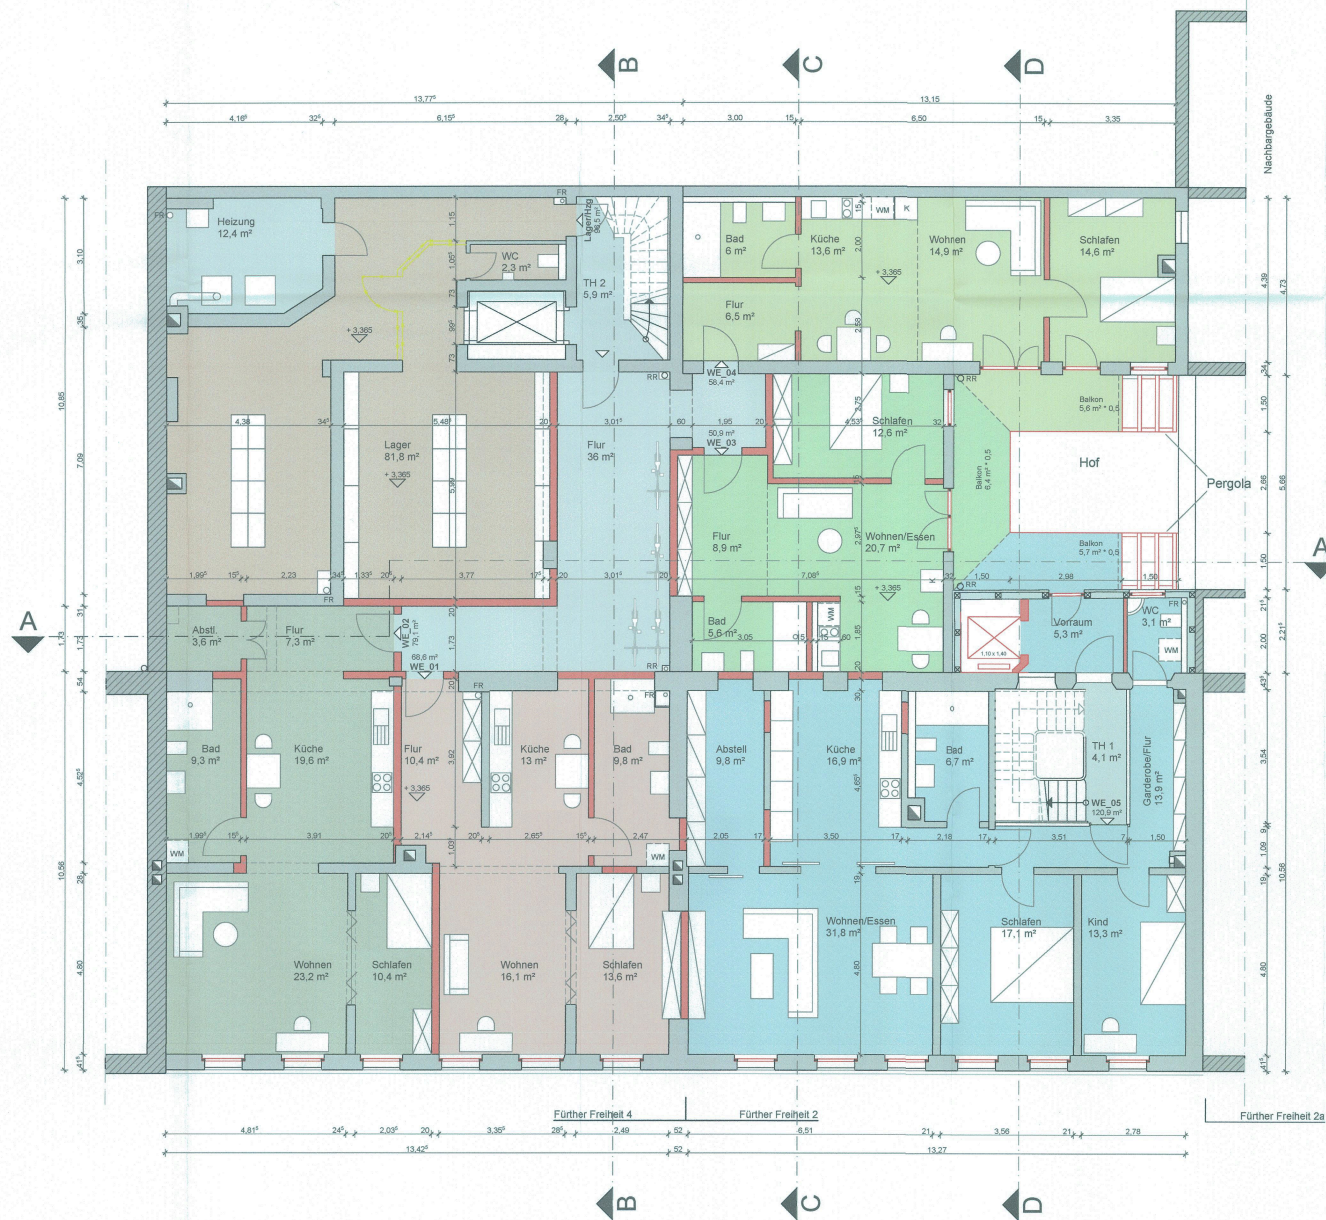

Plan Nr. 02.2	Plan 1.OG
Maßstab 1:100	Datum 14.05.2018