


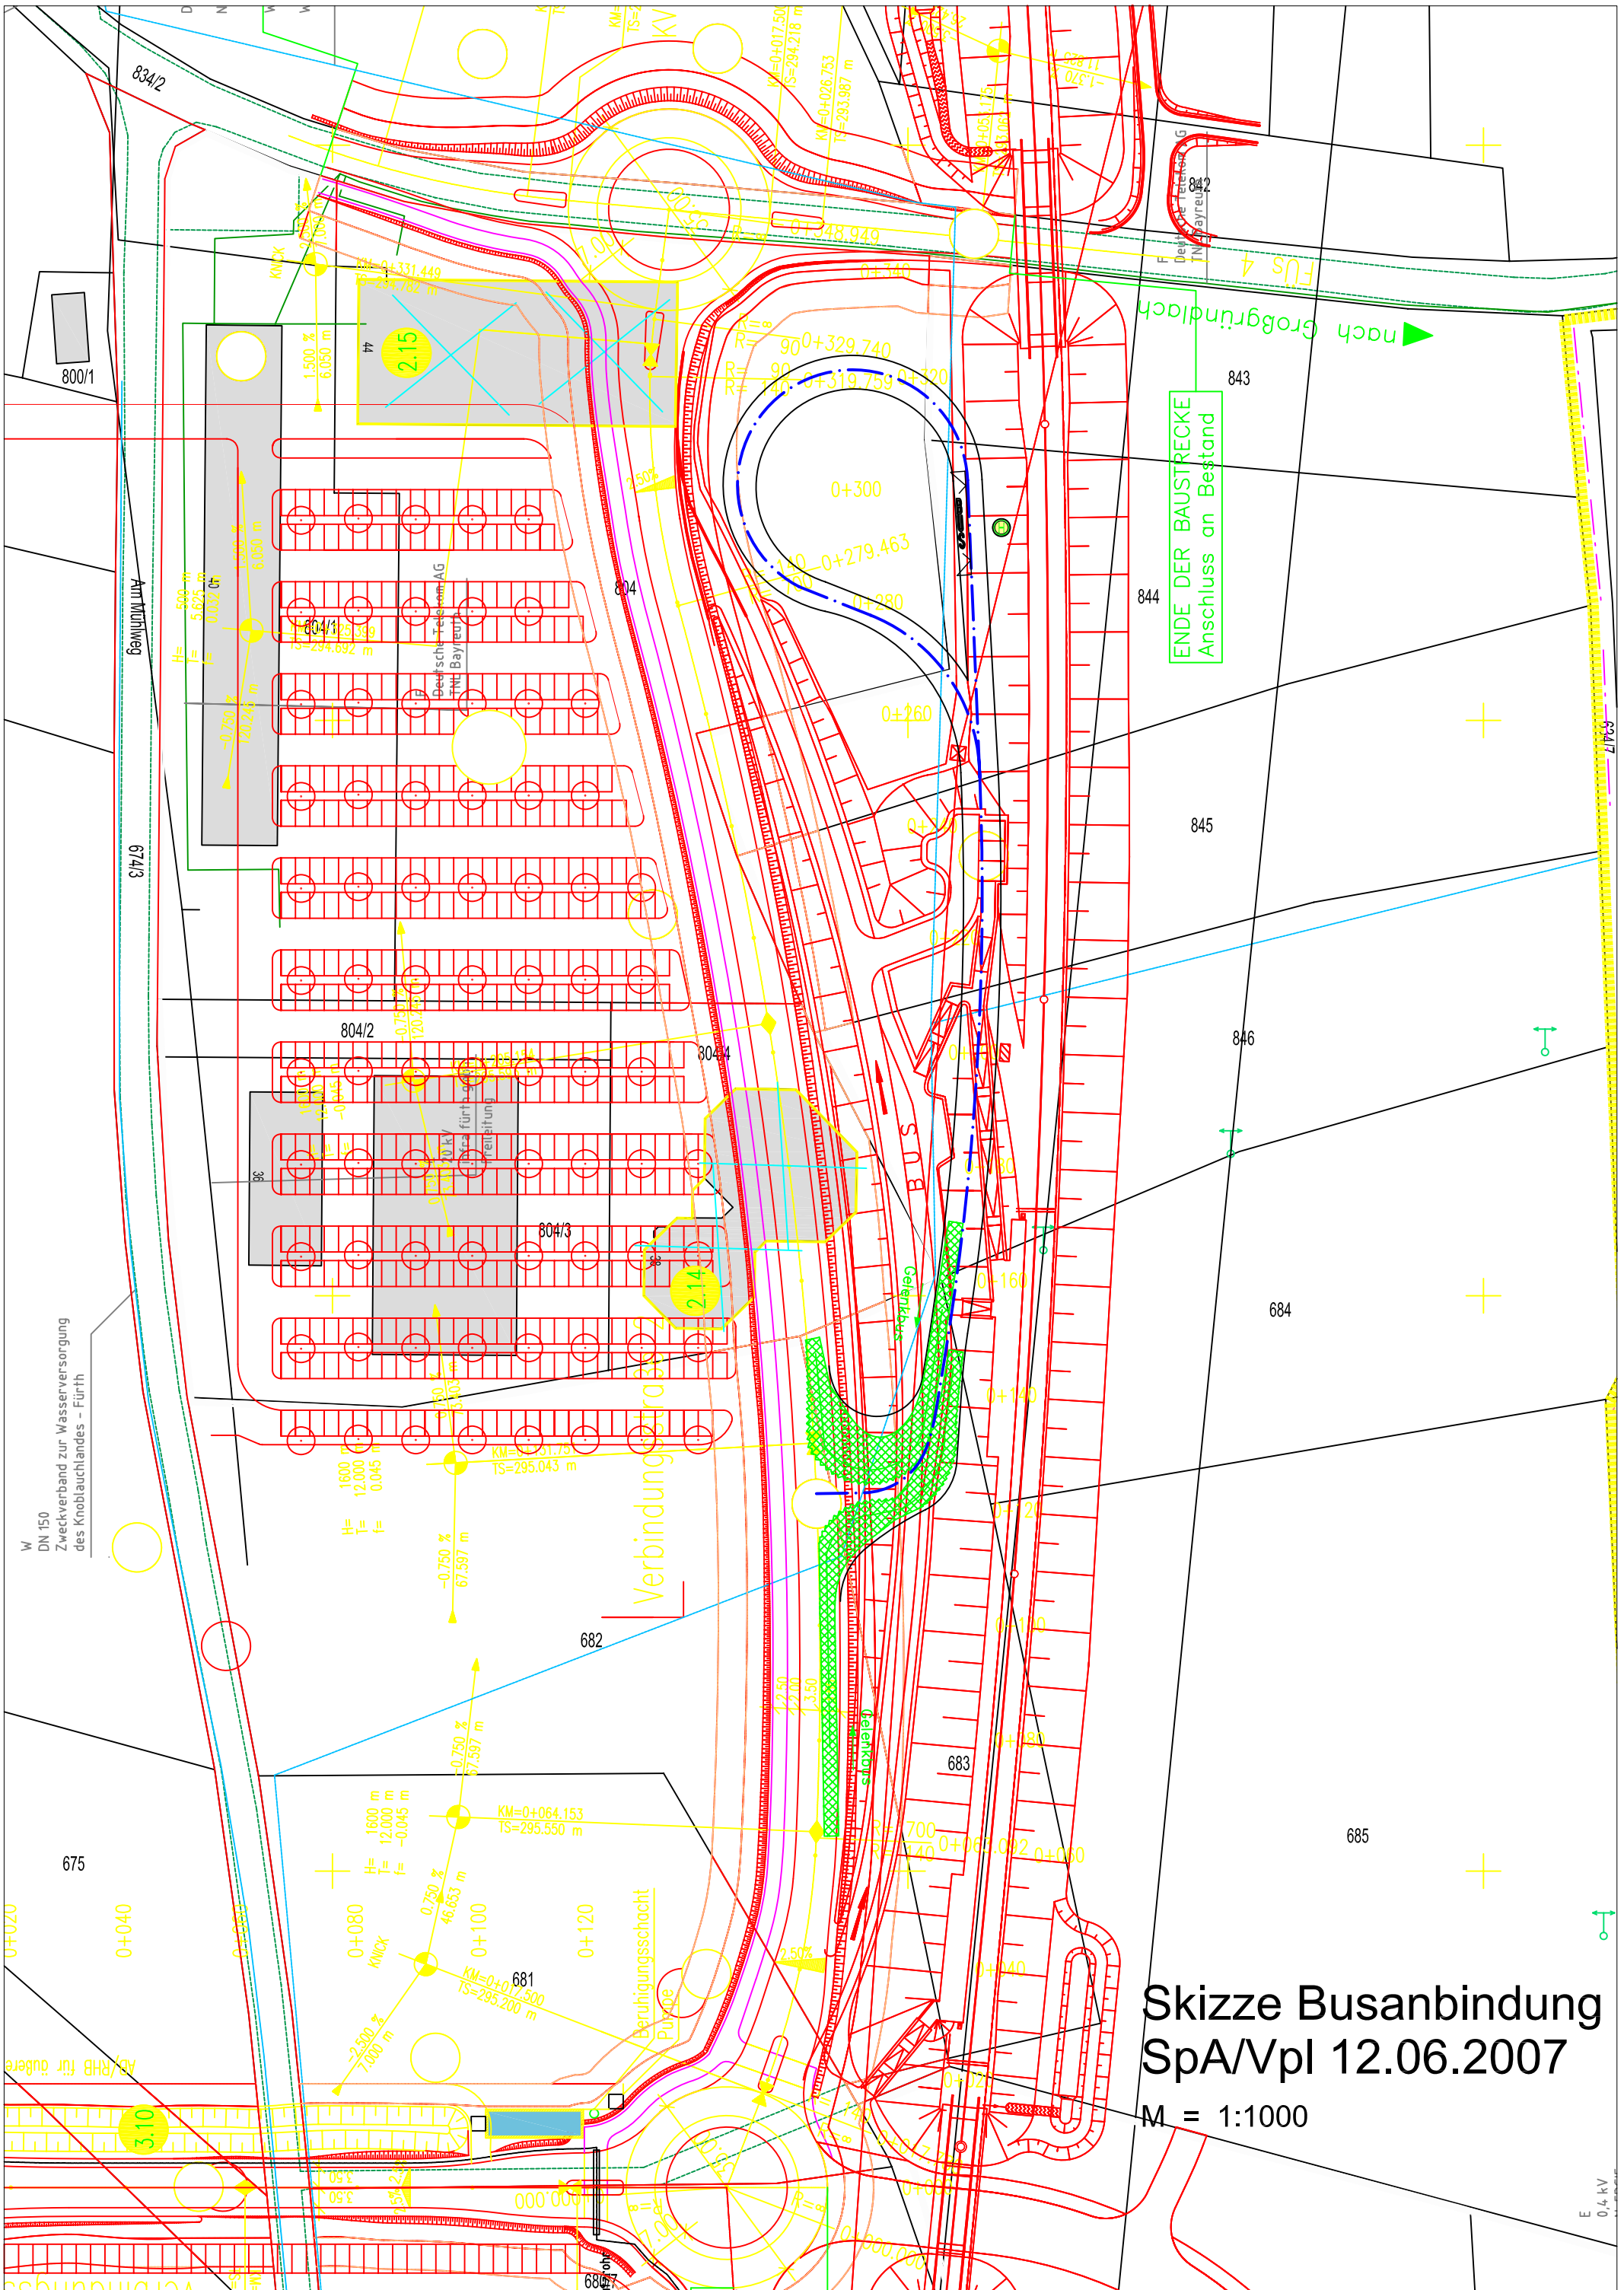

Skizze Busanbindung
SpA/Vpl 12.06.2007

M = 1:1000