


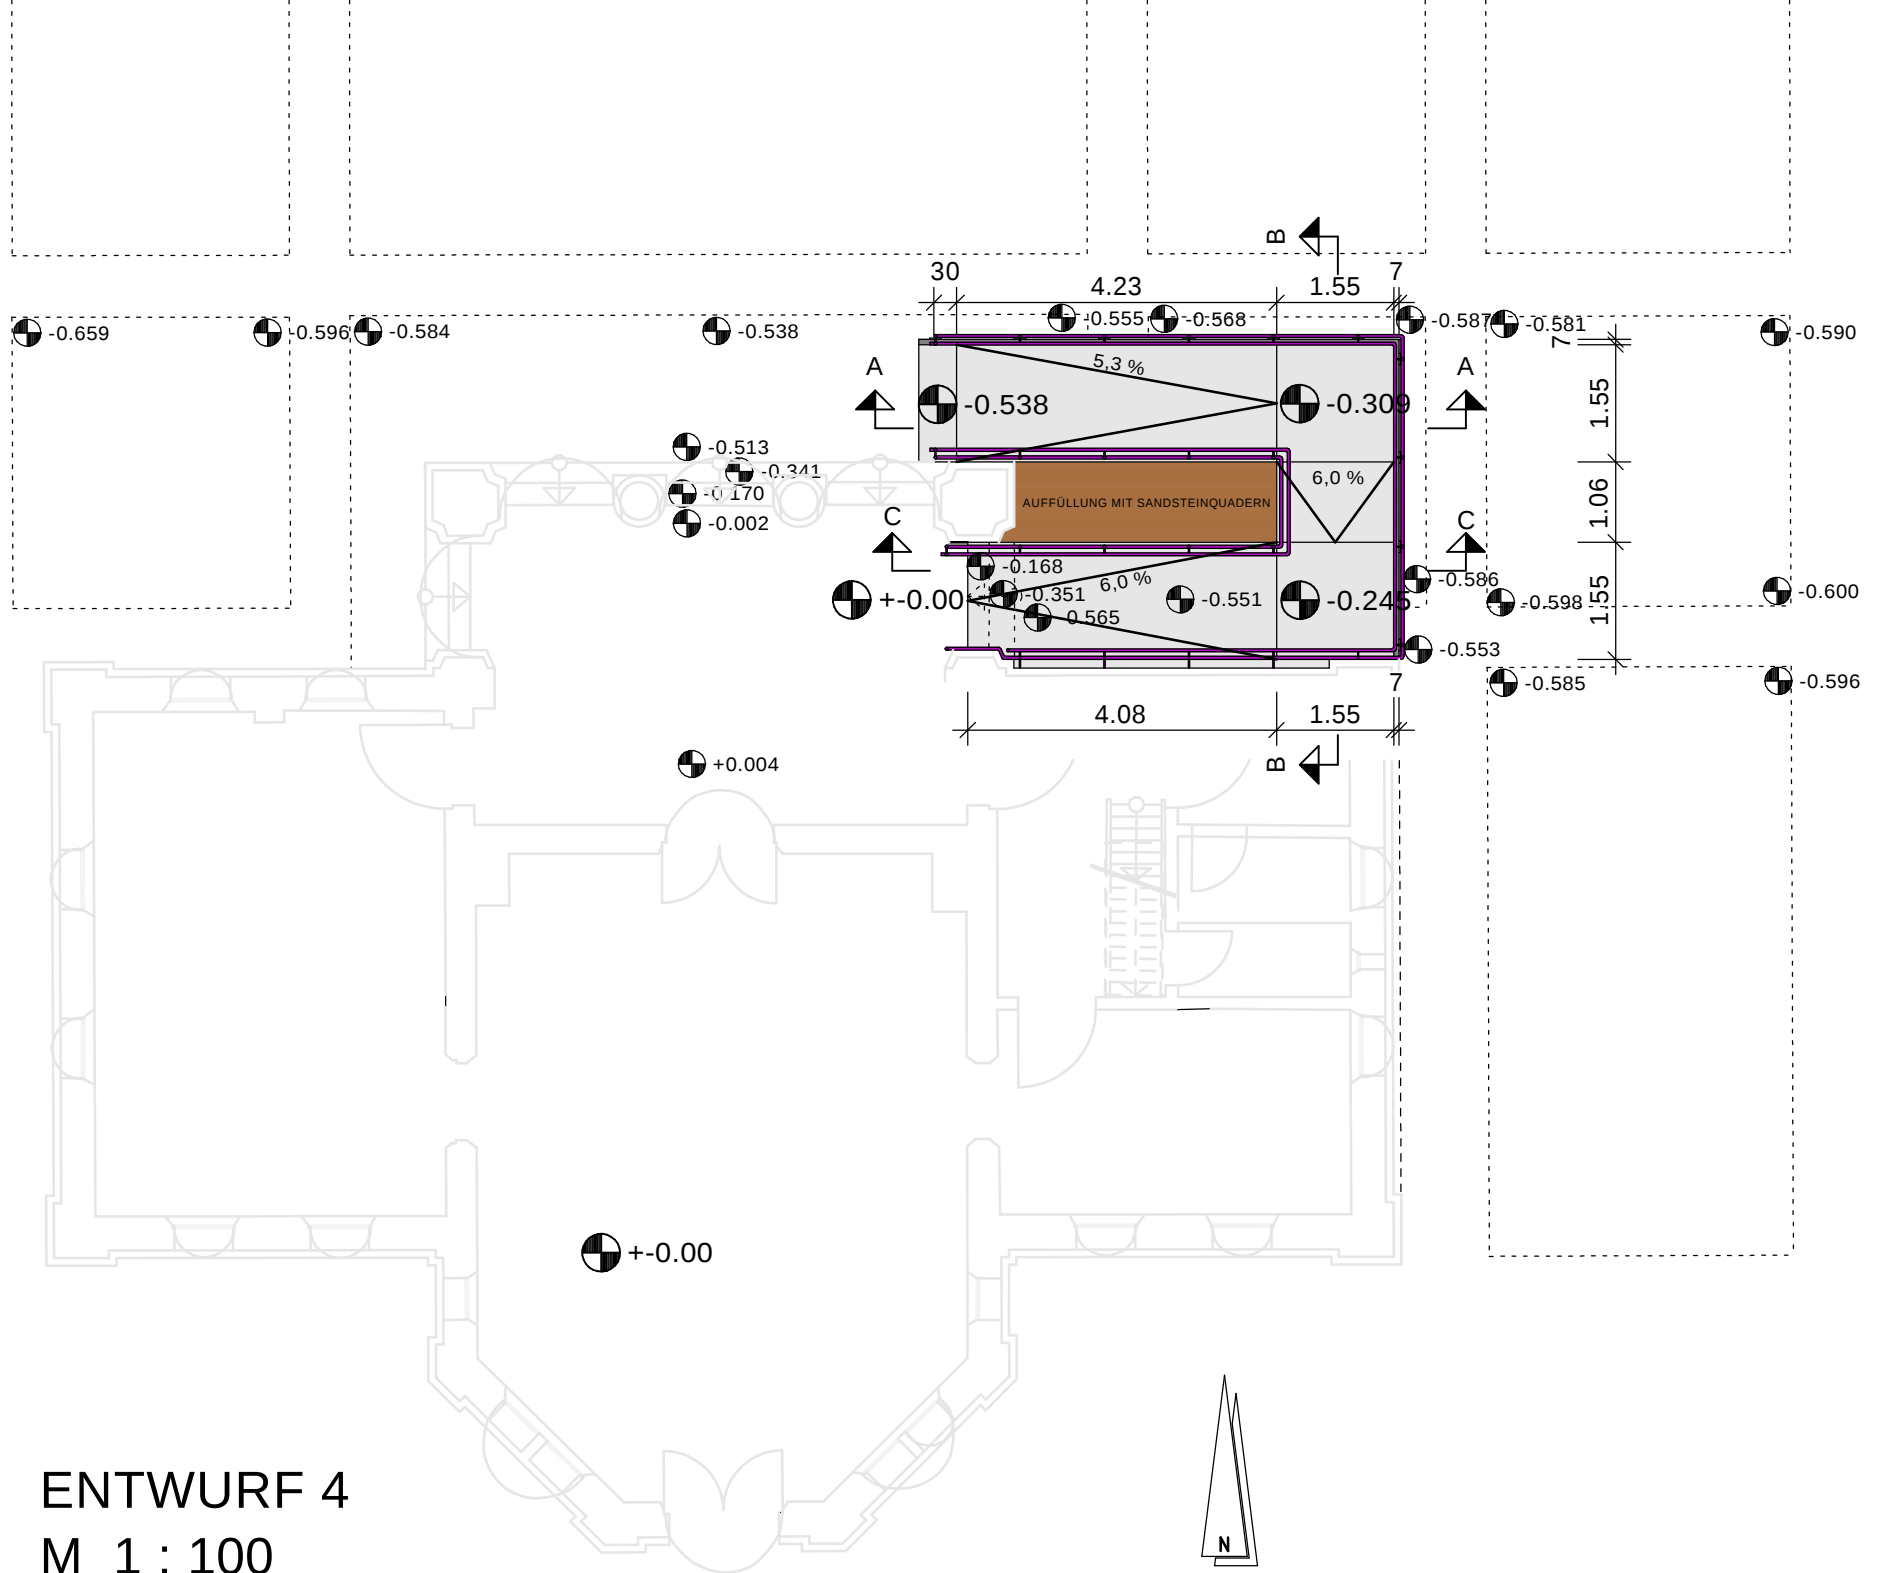

ENTWURF 4
M 1 : 100